
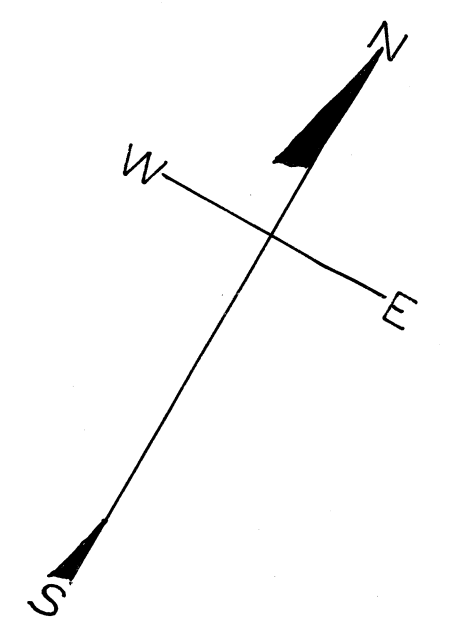


N^o 111

**NELSON
CEMETERY**
BELMONT CO. PULTNEY TWP.
OFFICIAL PROJECT NOS. 465-42-3-467
665-42-3-232

LEGEND	HISTORY
① REVOLUTIONARY WAR	ESTABLISHED ABOUT
② WAR OF 1812	1840
③ WAR WITH MEXICO	ORIG. PART OF THE
④ CIVIL WAR	FIRST SEVEN RANGES
⑤ SPANISH-AM. WAR	
⑥ WORLD WAR	

SCALE 20' = 1" .04 ACRE


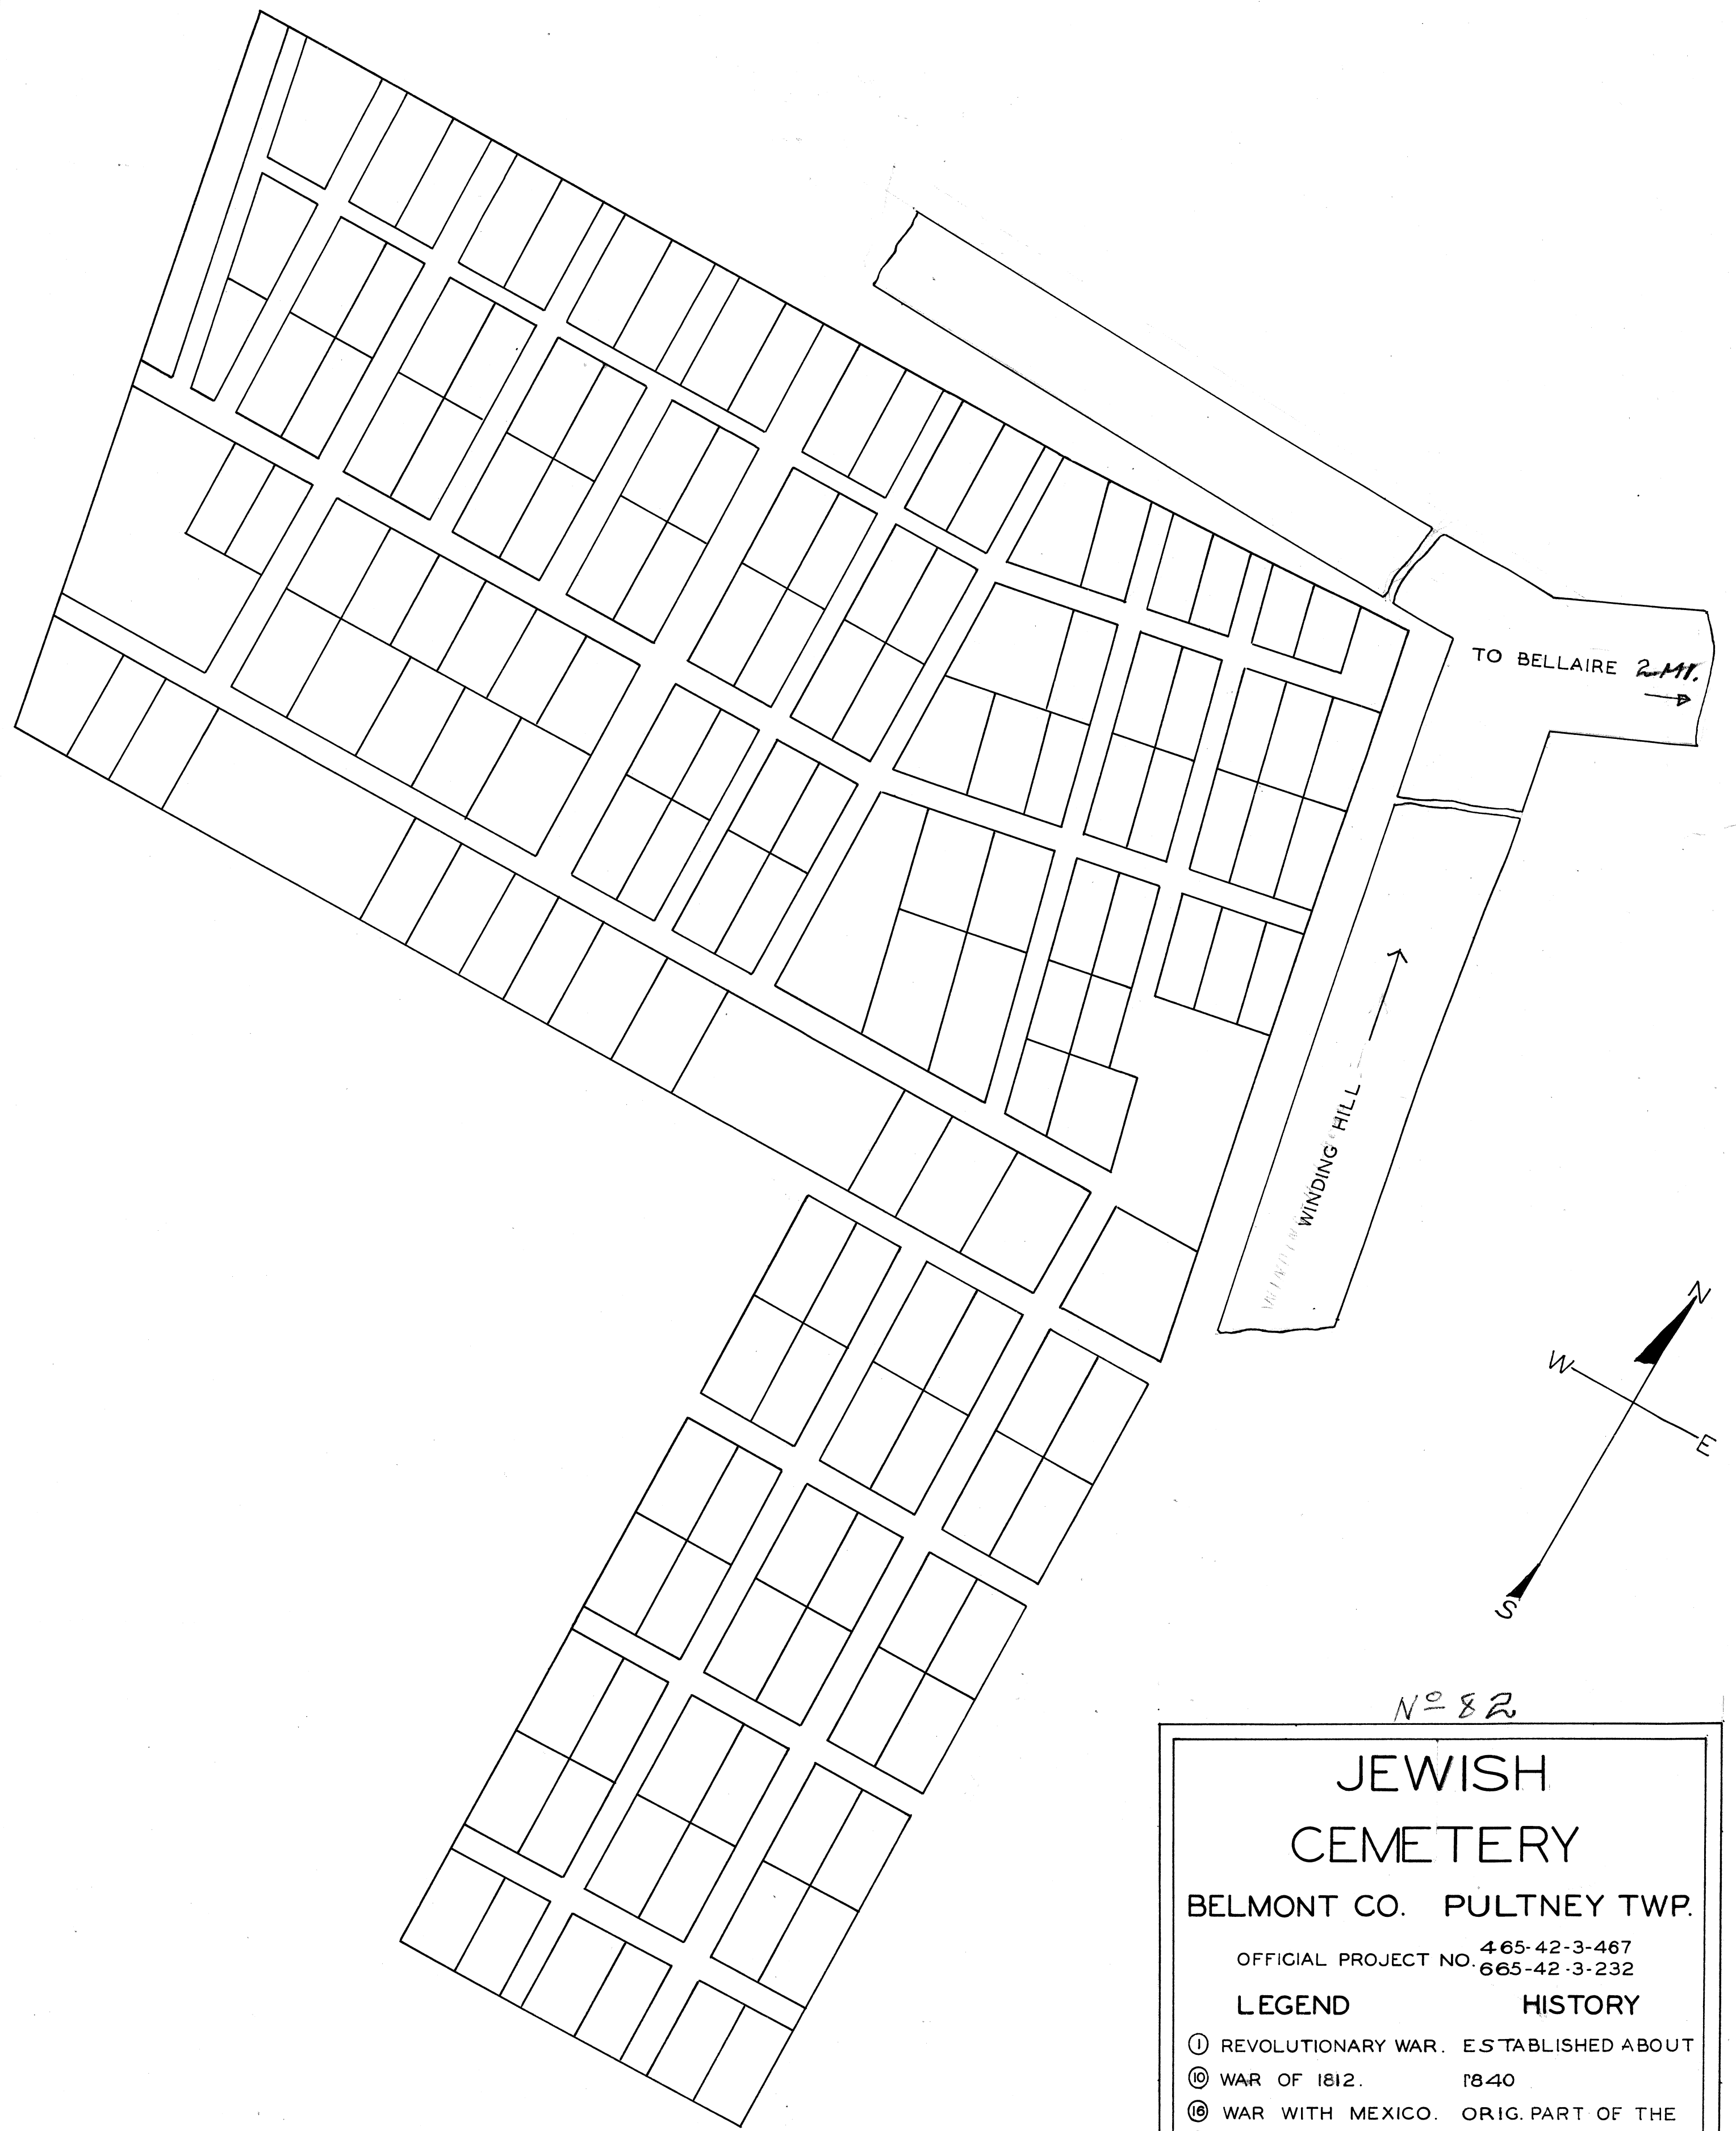


N^o 82

**JEWISH
CEMETERY**
BELMONT CO. PULTNEY TWP.
OFFICIAL PROJECT NOS. 465-42-3-467
665-42-3-232

LEGEND	HISTORY
① REVOLUTIONARY WAR	ESTABLISHED ABOUT
② WAR OF 1812	1840
③ WAR WITH MEXICO	ORIG. PART OF THE
④ CIVIL WAR	FIRST SEVEN RANGES
⑤ SPANISH-AM. WAR	
⑥ WORLD WAR	

SCALE 20' = 1" 102 ACRE

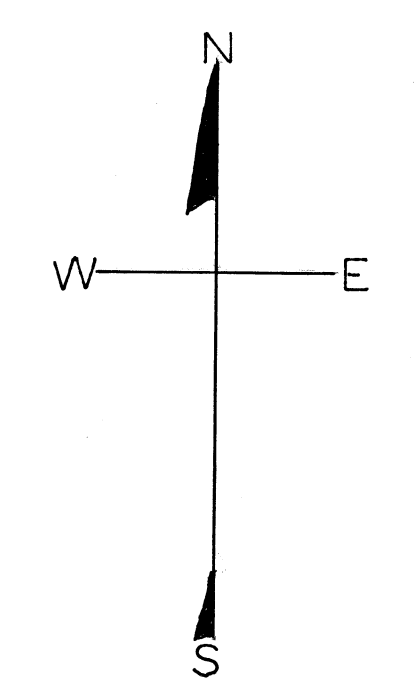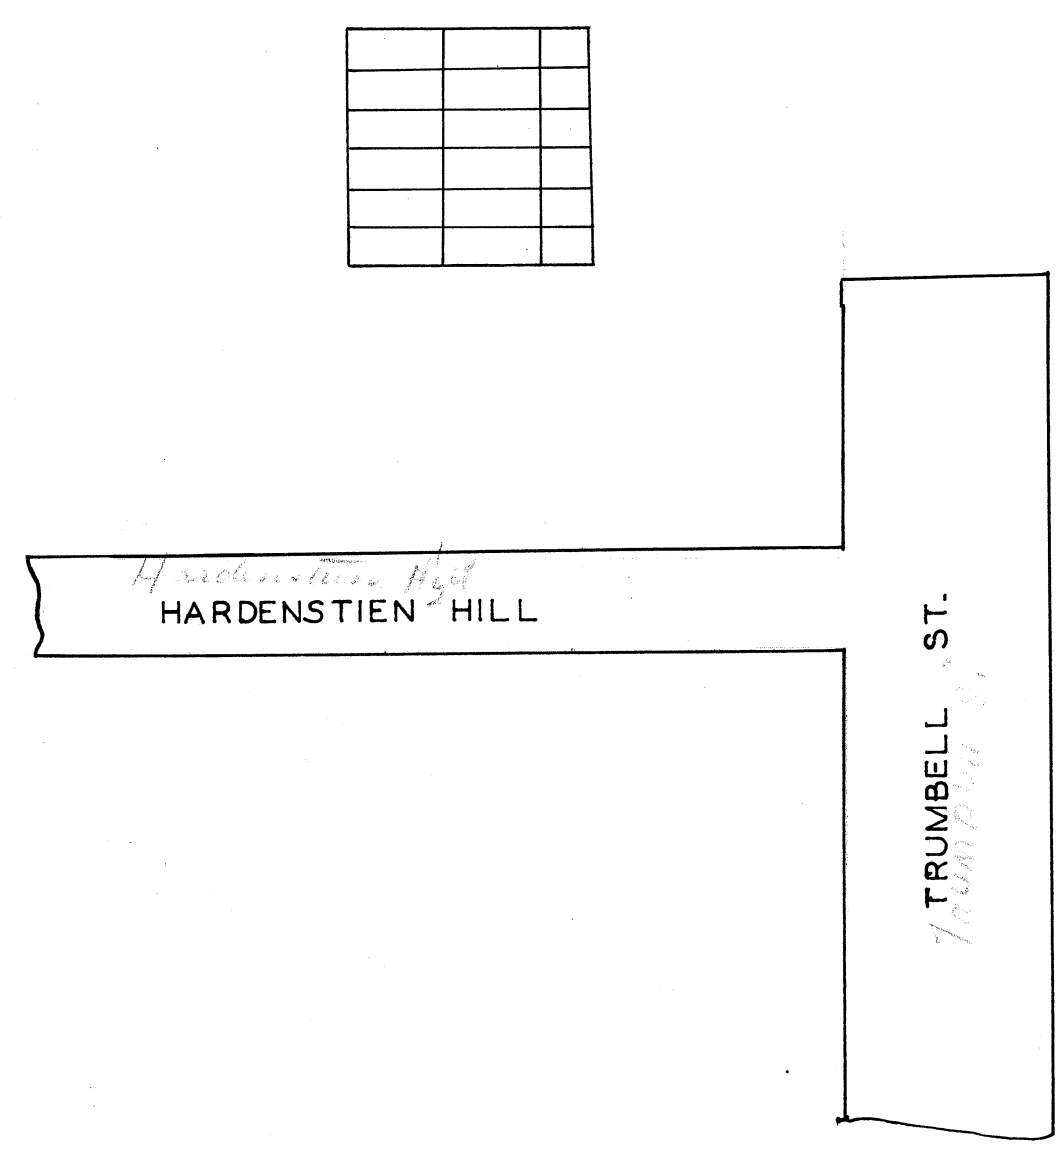

N^o 187

**WORKMAN
CEMETERY**
BELMONT CO. PULTNEY TWP.
OFFICIAL PROJECT NOS. 465-42-3-467
665-42-3-232

LEGEND	HISTORY
① REVOLUTIONARY WAR	ESTABLISHED ABOUT
② WAR OF 1812	1837
③ WAR WITH MEXICO	ORIG. PART OF THE
④ CIVIL WAR	FIRST SEVEN RANGES
⑤ SPANISH-AM. WAR	
⑥ WORLD WAR	

SCALE 20' = 1" .014 ACRE

1139