
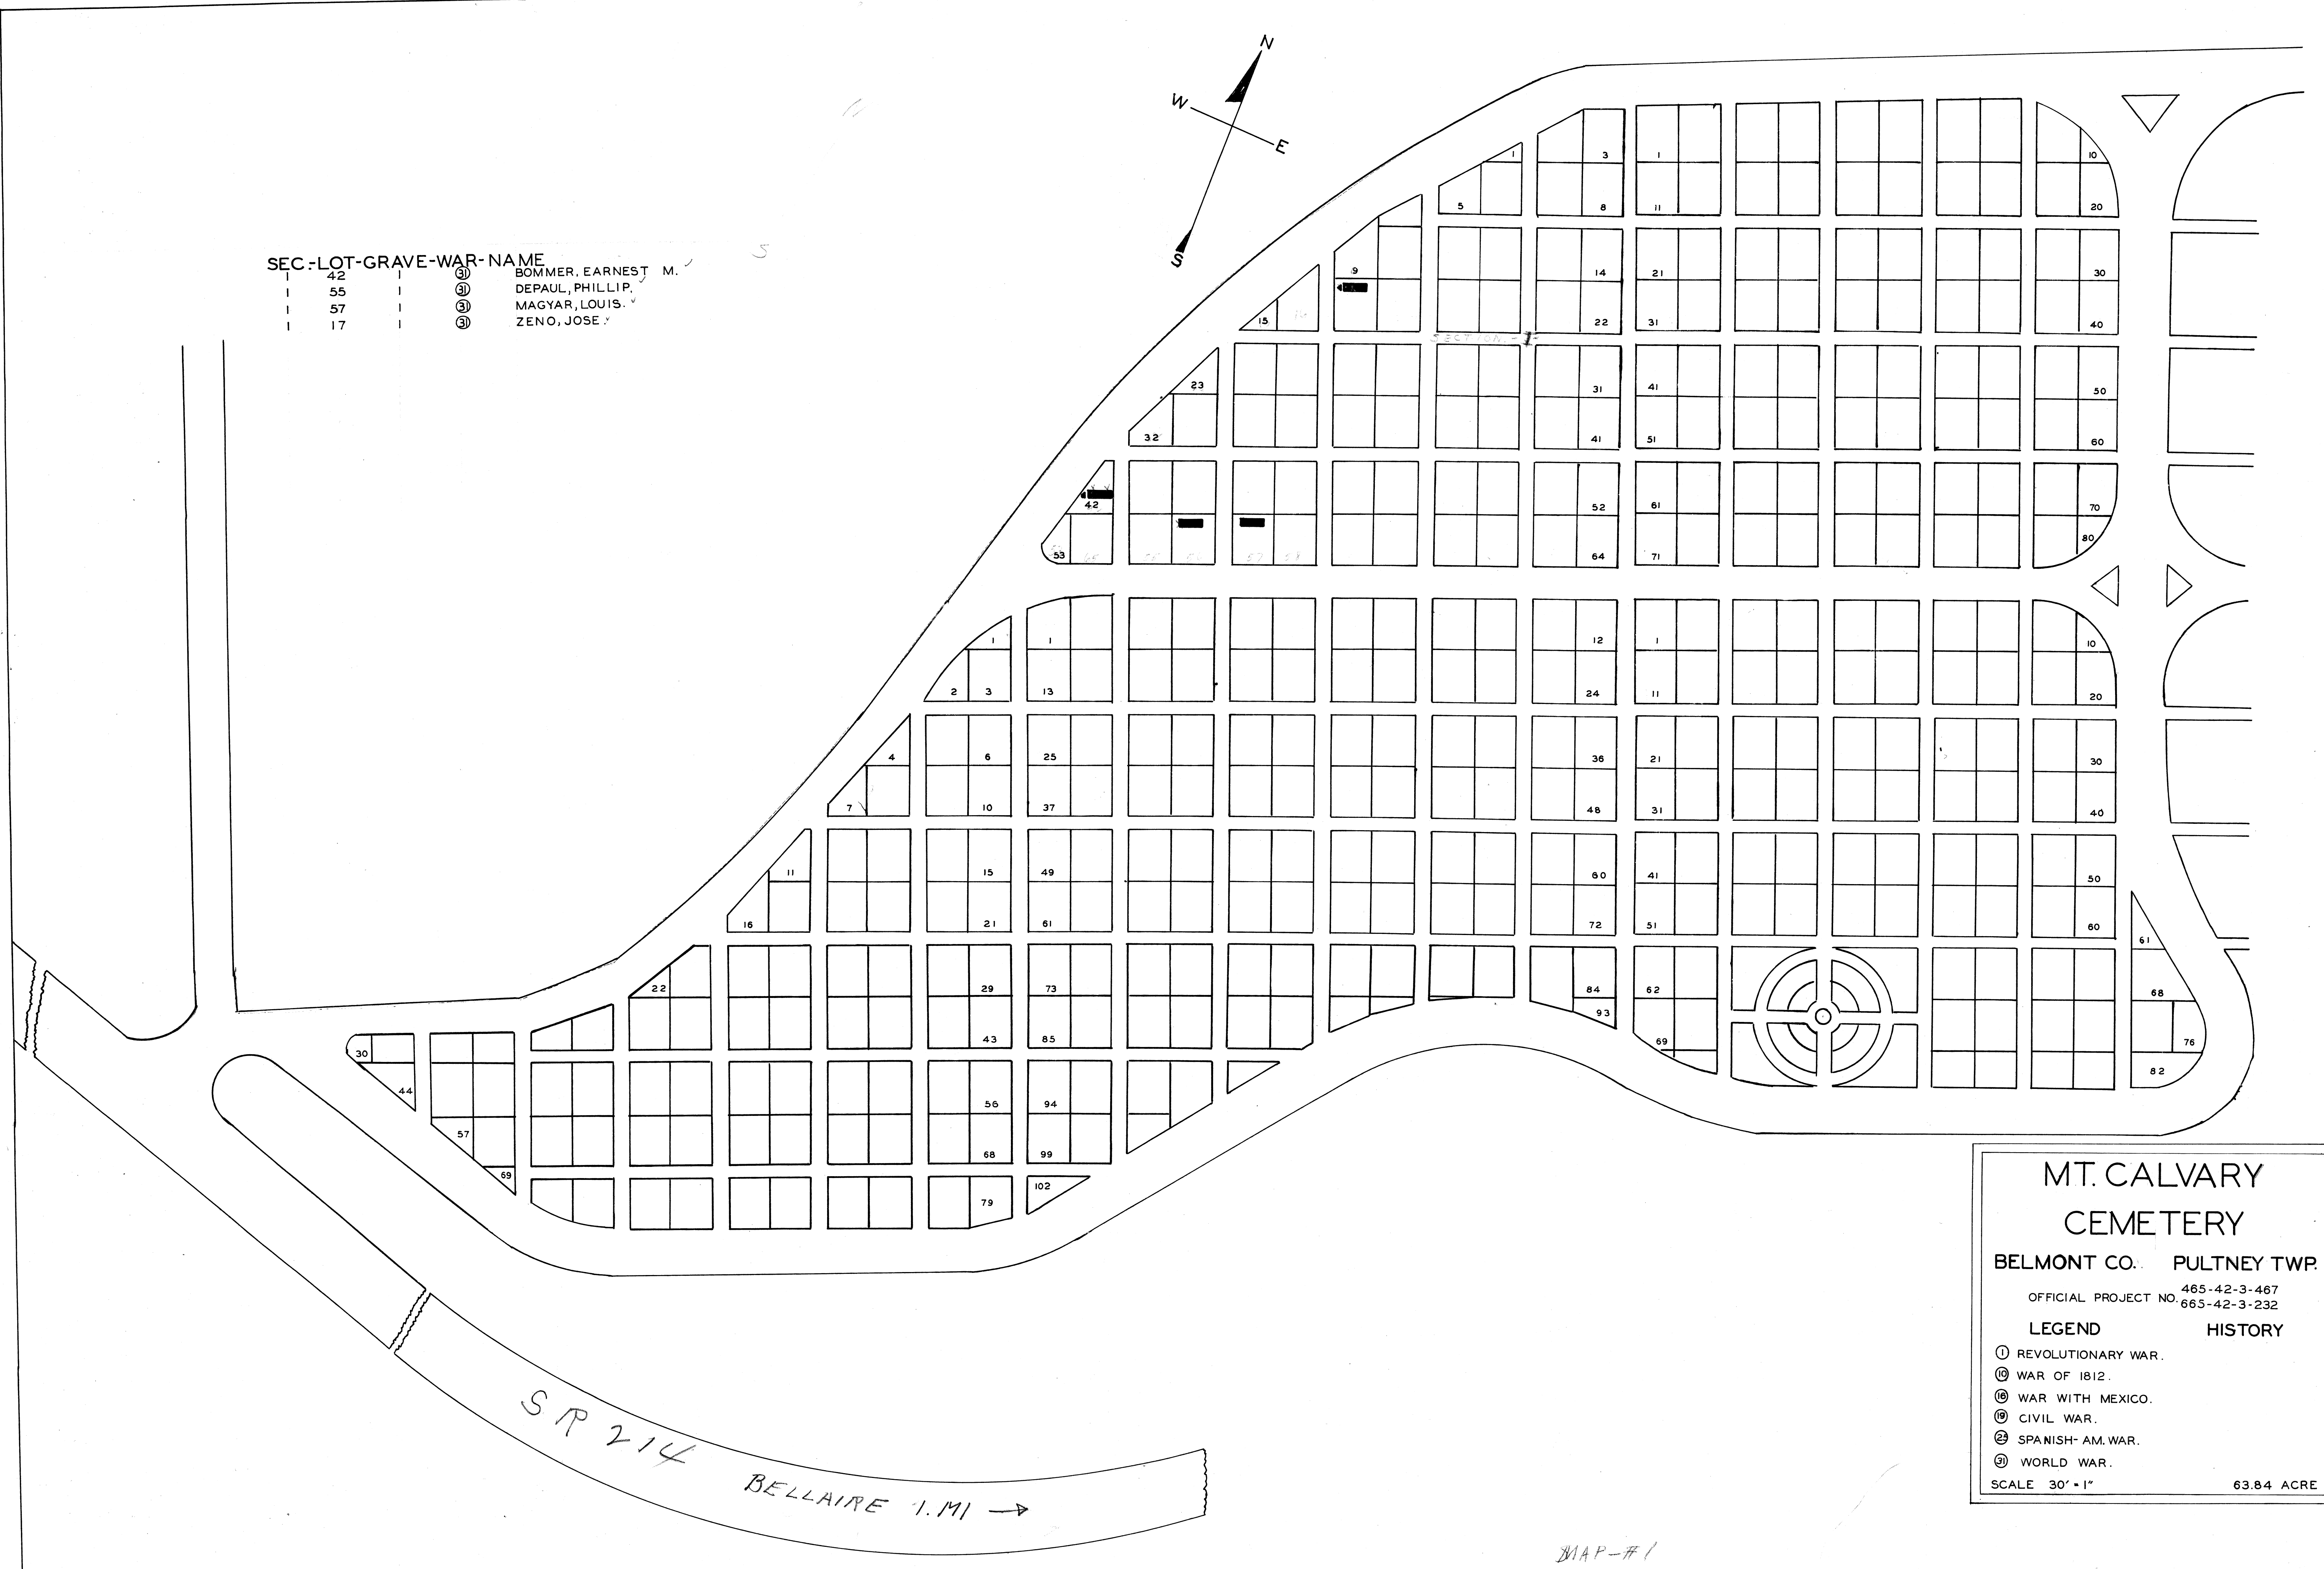


SEC.	LOT	GRAVE	WAR	NAME
42	1	1	③	BOMMER, EARNEST M.
55	1	1	③	DEPAUL, PHILLIP
57	1	1	③	MAGYAR, LOUIS
17	1	1	③	ZENO, JOSE

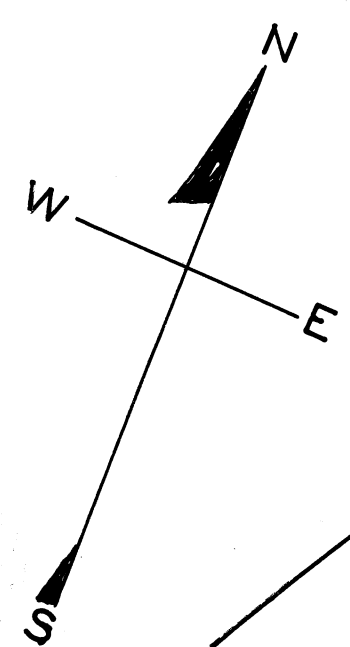

**MT. CALVARY
CEMETERY**

BELMONT CO. PULTNEY TWP.

OFFICIAL PROJECT NO. 465-42-3-467
665-42-3-232

LEGEND	HISTORY
① REVOLUTIONARY WAR.	
② WAR OF 1812.	
③ WAR WITH MEXICO.	
④ CIVIL WAR.	
⑤ SPANISH-AM. WAR.	
⑥ WORLD WAR.	

SCALE 30' = 1" 63.84 ACRE

MAP-#1