




ROW	GRAVE	WAR	NAME
11	20	⑩	KING; ROBERT
5	11	①	LOCKWOOD; DAVID
		⑨	TYRREL; DANIEL
		④	WALLACE; NATHAN

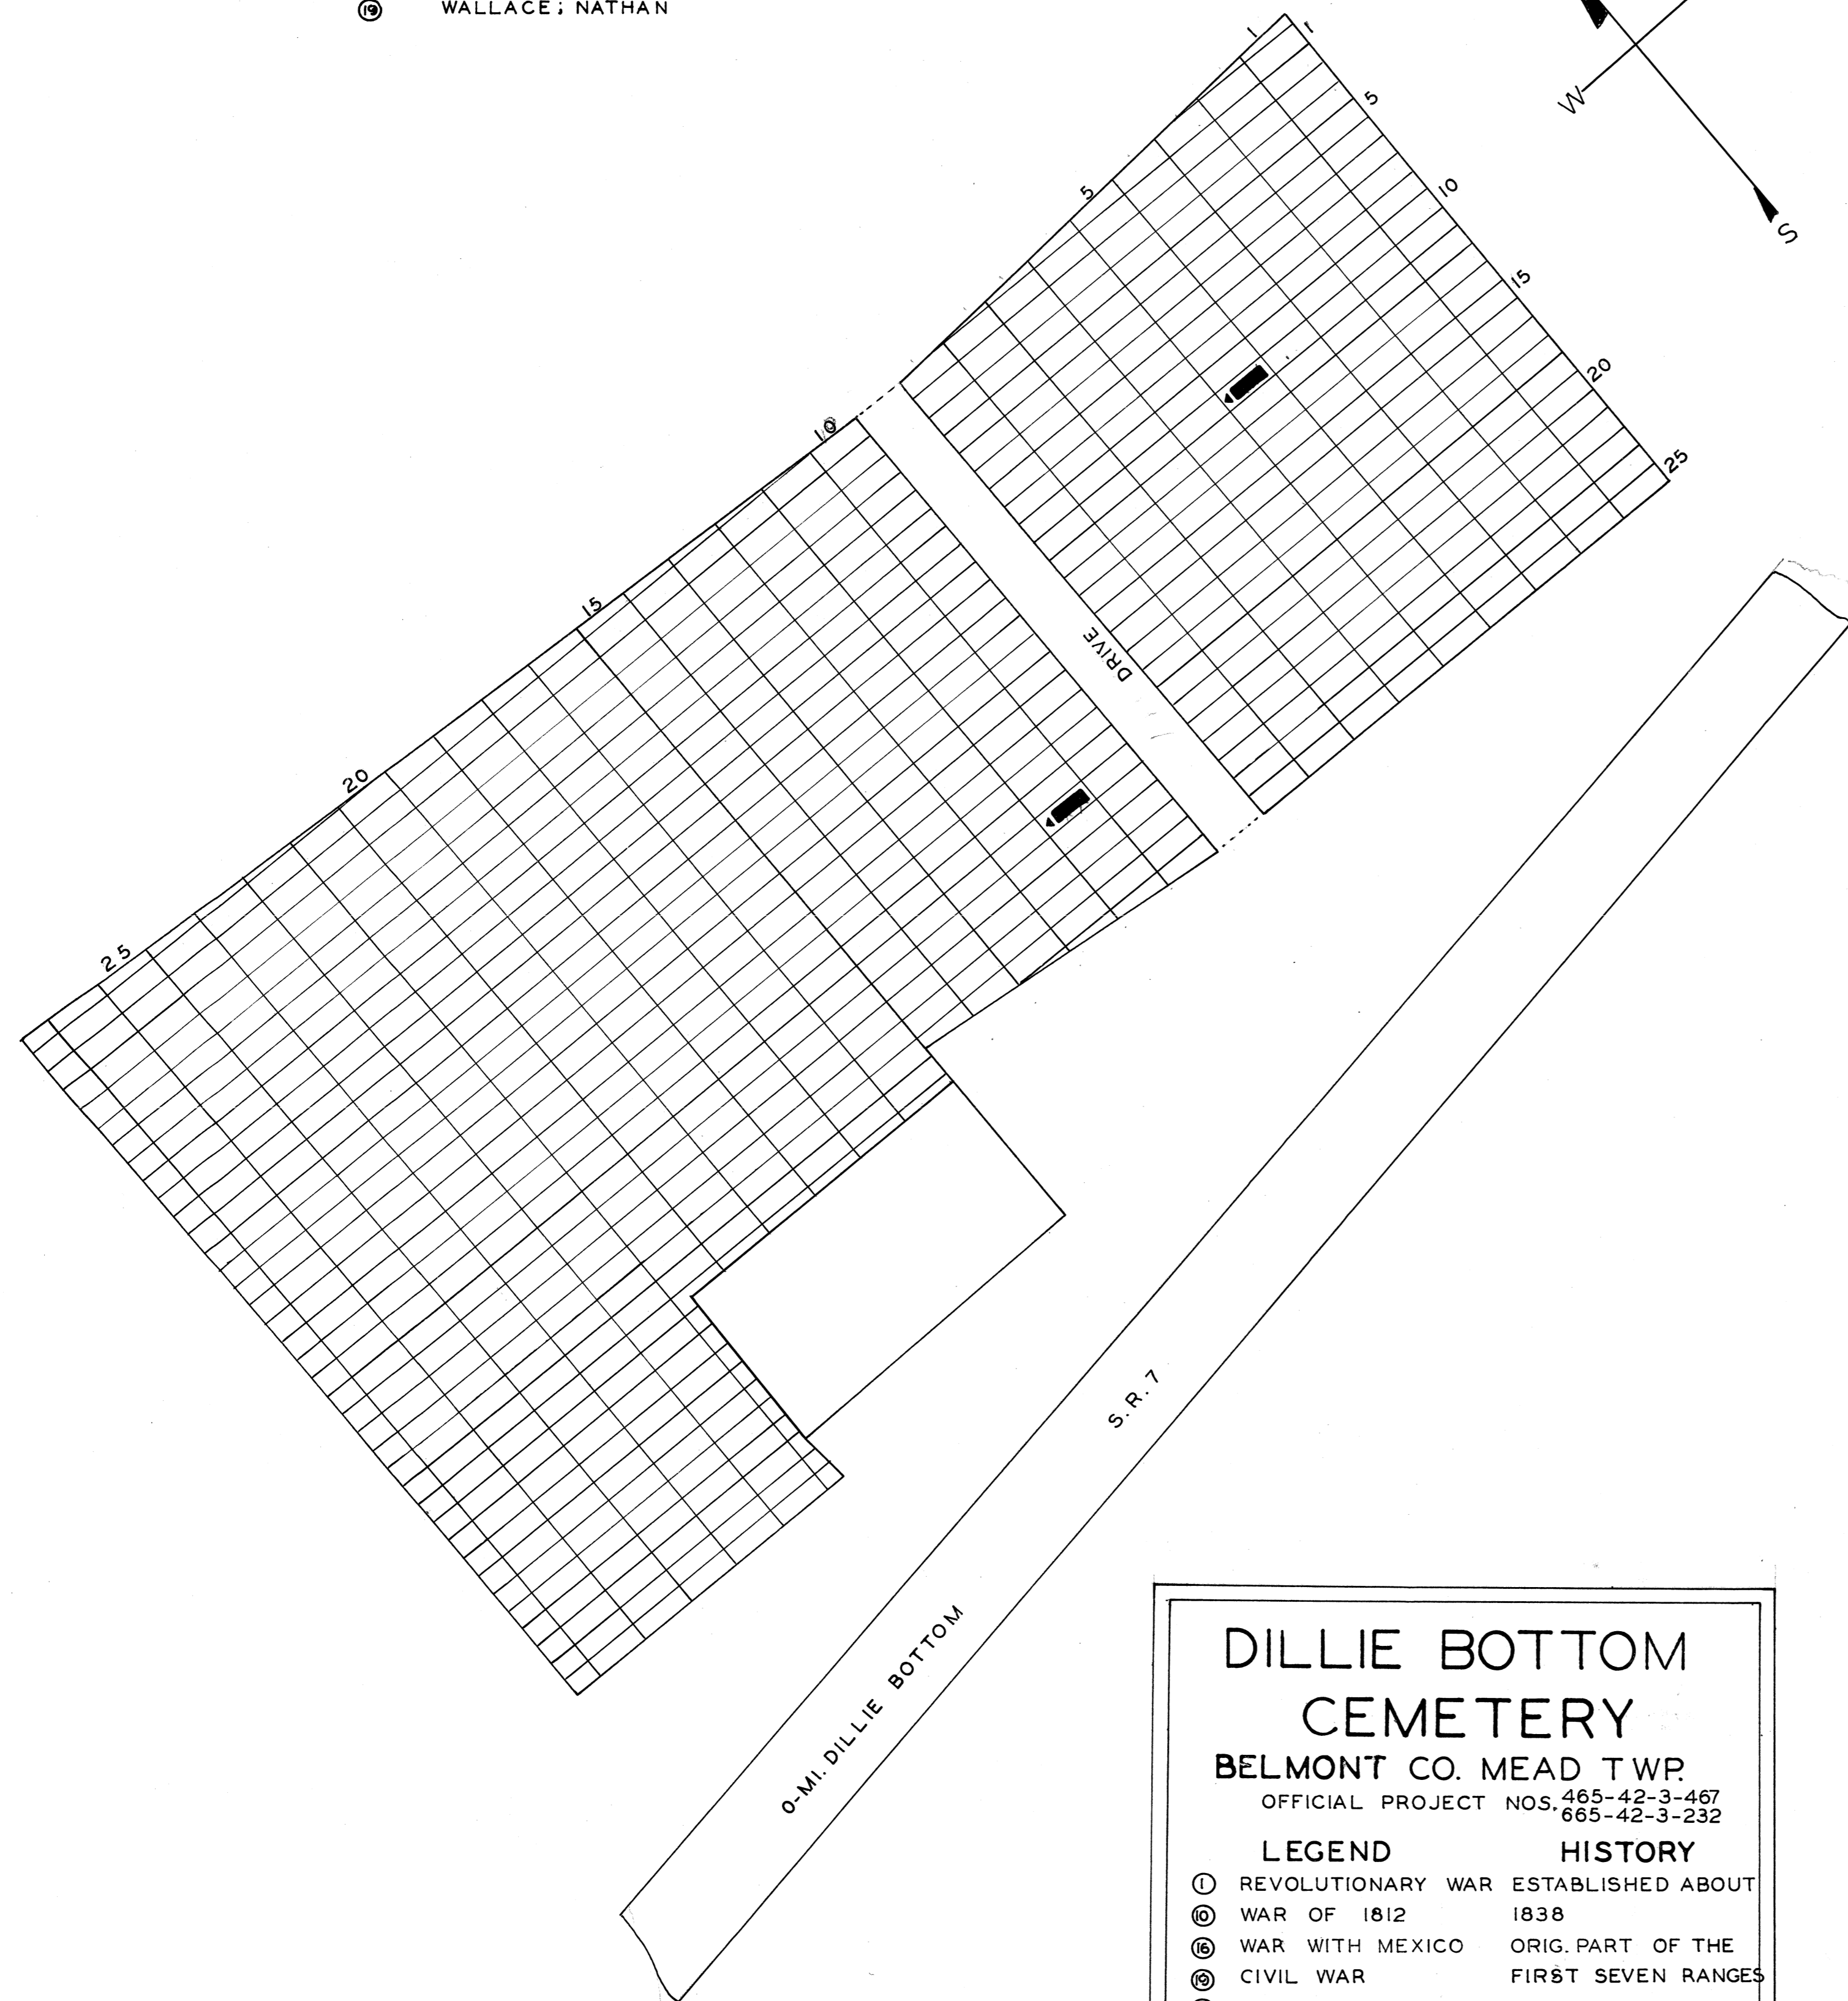

DILLIE BOTTOM CEMETERY
 BELMONT CO. MEAD TWP.
 OFFICIAL PROJECT NOS. 465-42-3-467
 665-42-3-232

LEGEND	HISTORY
①	REVOLUTIONARY WAR ESTABLISHED ABOUT
⑩	WAR OF 1812 1838
⑨	WAR WITH MEXICO ORIG. PART OF THE
④	CIVIL WAR FIRST SEVEN RANGES
②	SPANISH-AM. WAR
③	WORLD WAR



SCALE 20' = 1" .74 ACRE

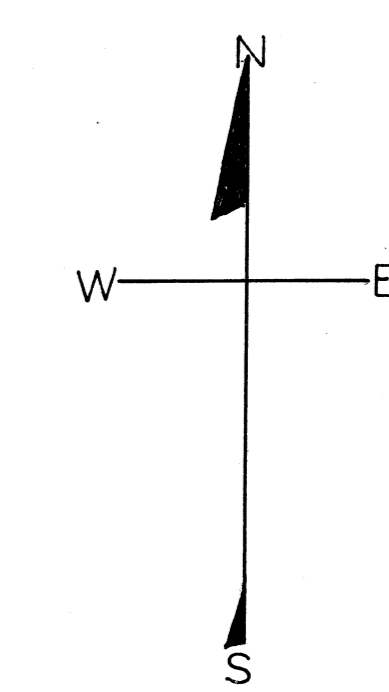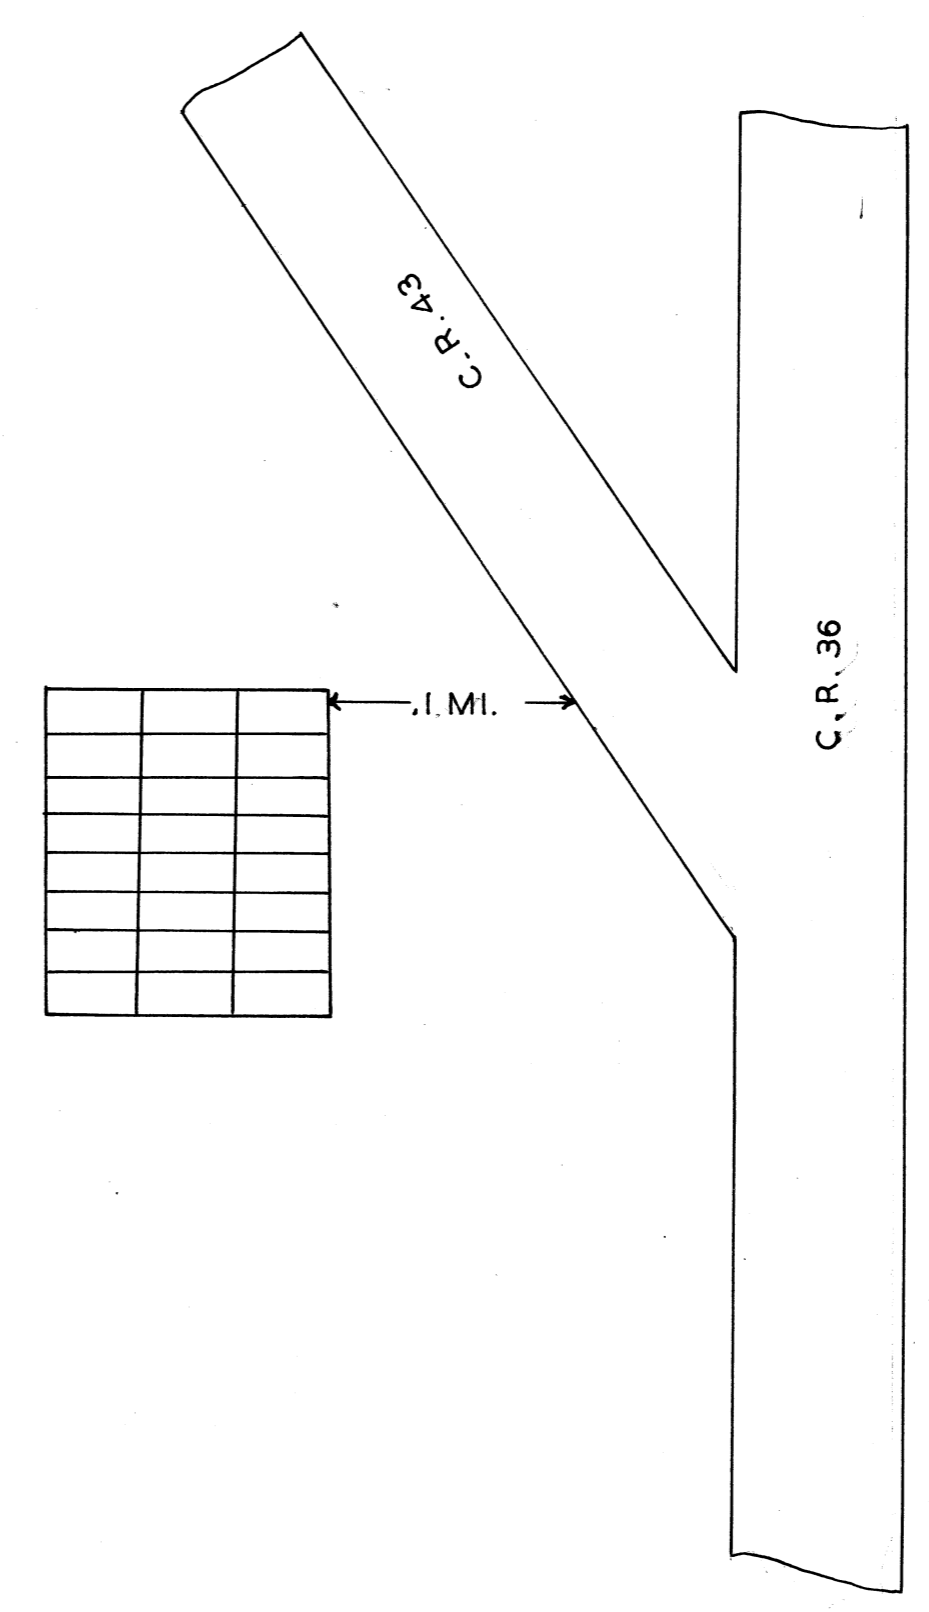

MERRITT CEMETERY
 BELMONT CO. PULTNEY TWP.
 OFFICIAL PROJECT NOS. 465-42-3-467
 665-42-3-232

LEGEND	HISTORY
①	REVOLUTIONARY WAR ESTABLISHED ABOUT
⑩	WAR OF 1812 1826
⑨	WAR WITH MEXICO ORIG. PART OF THE
④	CIVIL WAR FIRST SEVEN RANGES
②	SPANISH-AM. WAR
③	WORLD WAR

SCALE 20' = 1" .024 ACRE

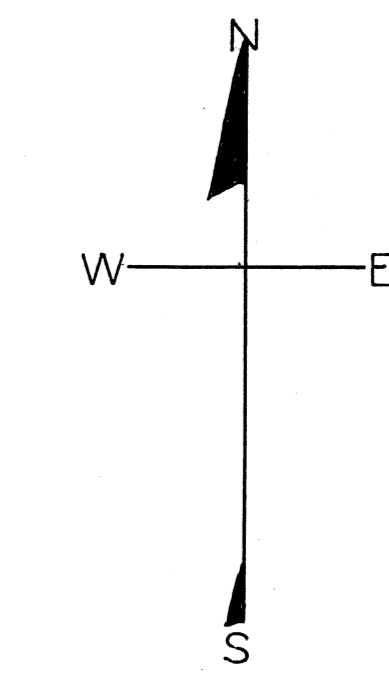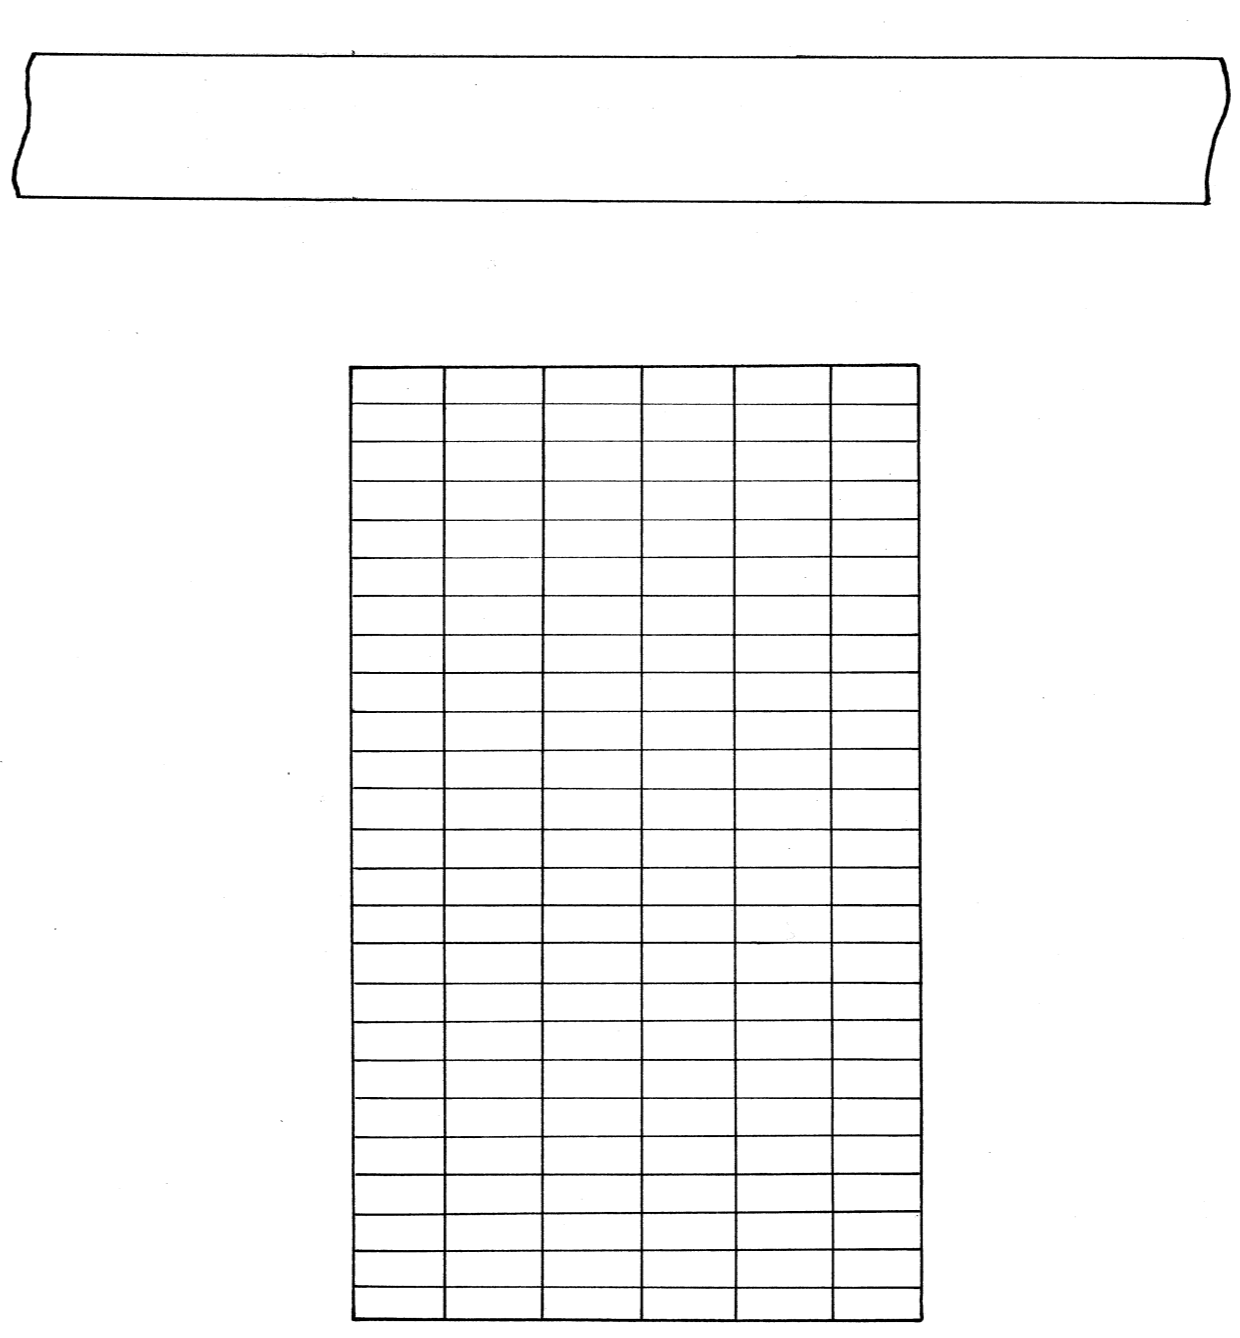

HENDERSHOT CEMETERY
 BELMONT CO. WASHINGTON TWP.
 OFFICIAL PROJECT NOS. 465-42-3-467
 665-42-3-232

LEGEND	HISTORY
①	REVOLUTIONARY WAR ESTABLISHED ABOUT
⑩	WAR OF 1812 1830
⑨	WAR WITH MEXICO ORIG. PART OF THE
④	CIVIL WAR FIRST SEVEN RANGES
②	SPANISH-AM. WAR
③	WORLD WAR

SCALE 20' = 1" .13 ACRE

*7-8-4
 Dillie Bottom
 Belmont Co.*