



ROW—GRAVE—WAR—NAME

9	47	Ⓚ	BUSKIRK; JOHN, H.
		Ⓚ	FOWLER; BARTHOLOMEW
		Ⓚ	GALLAGHER; WILLIAM
7	48	Ⓚ	REYNOLDS; MARION
12	44	Ⓚ	SLOAN; J.W.
15	47	Ⓚ	WRIGHT; BENJ.

**PIPE CREEK CEMETERY**  
 BELMONT CO. MEAD TWP.  
 OFFICIAL PROJECT NOS. 465-42-3-467  
 665-42-3-232

<b>LEGEND</b>	<b>HISTORY</b>
Ⓚ REVOLUTIONARY WAR	ESTABLISHED ABOUT
Ⓚ WAR OF 1812	1842
Ⓚ WAR WITH MEXICO	ORIG. PART OF THE
Ⓚ CIVIL WAR	FIRST SEVEN RANGES
Ⓚ SPANISH AM. WAR	
Ⓚ WORLD WAR	


SCALE 20' = 1" .72 ACRE

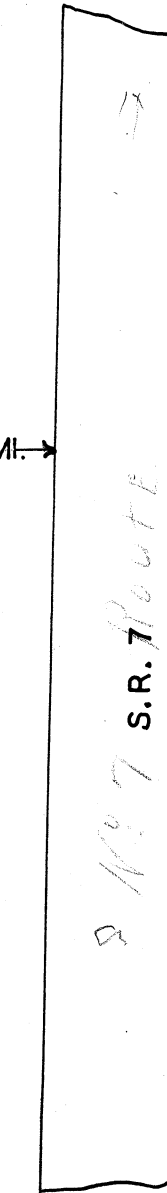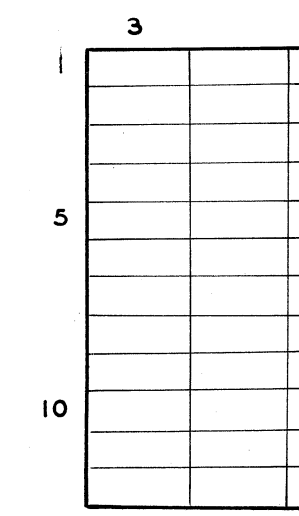

**KUCKUCK PVT. CEMETERY**  
 BELMONT CO. PEASE TWP.  
 OFFICIAL PROJECT NOS. 465-42-3-467  
 665-42-3-232

<b>LEGEND</b>	<b>HISTORY</b>
Ⓚ REVOLUTIONARY WAR	ESTABLISHED ABOUT
Ⓚ WAR OF 1812	1845
Ⓚ WAR WITH MEXICO	ORIG. PART OF THE
Ⓚ CIVIL WAR	FIRST SEVEN RANGES
Ⓚ SPANISH AM. WAR	
Ⓚ WORLD WAR	

SCALE 20' = 1" .0265 ACRE

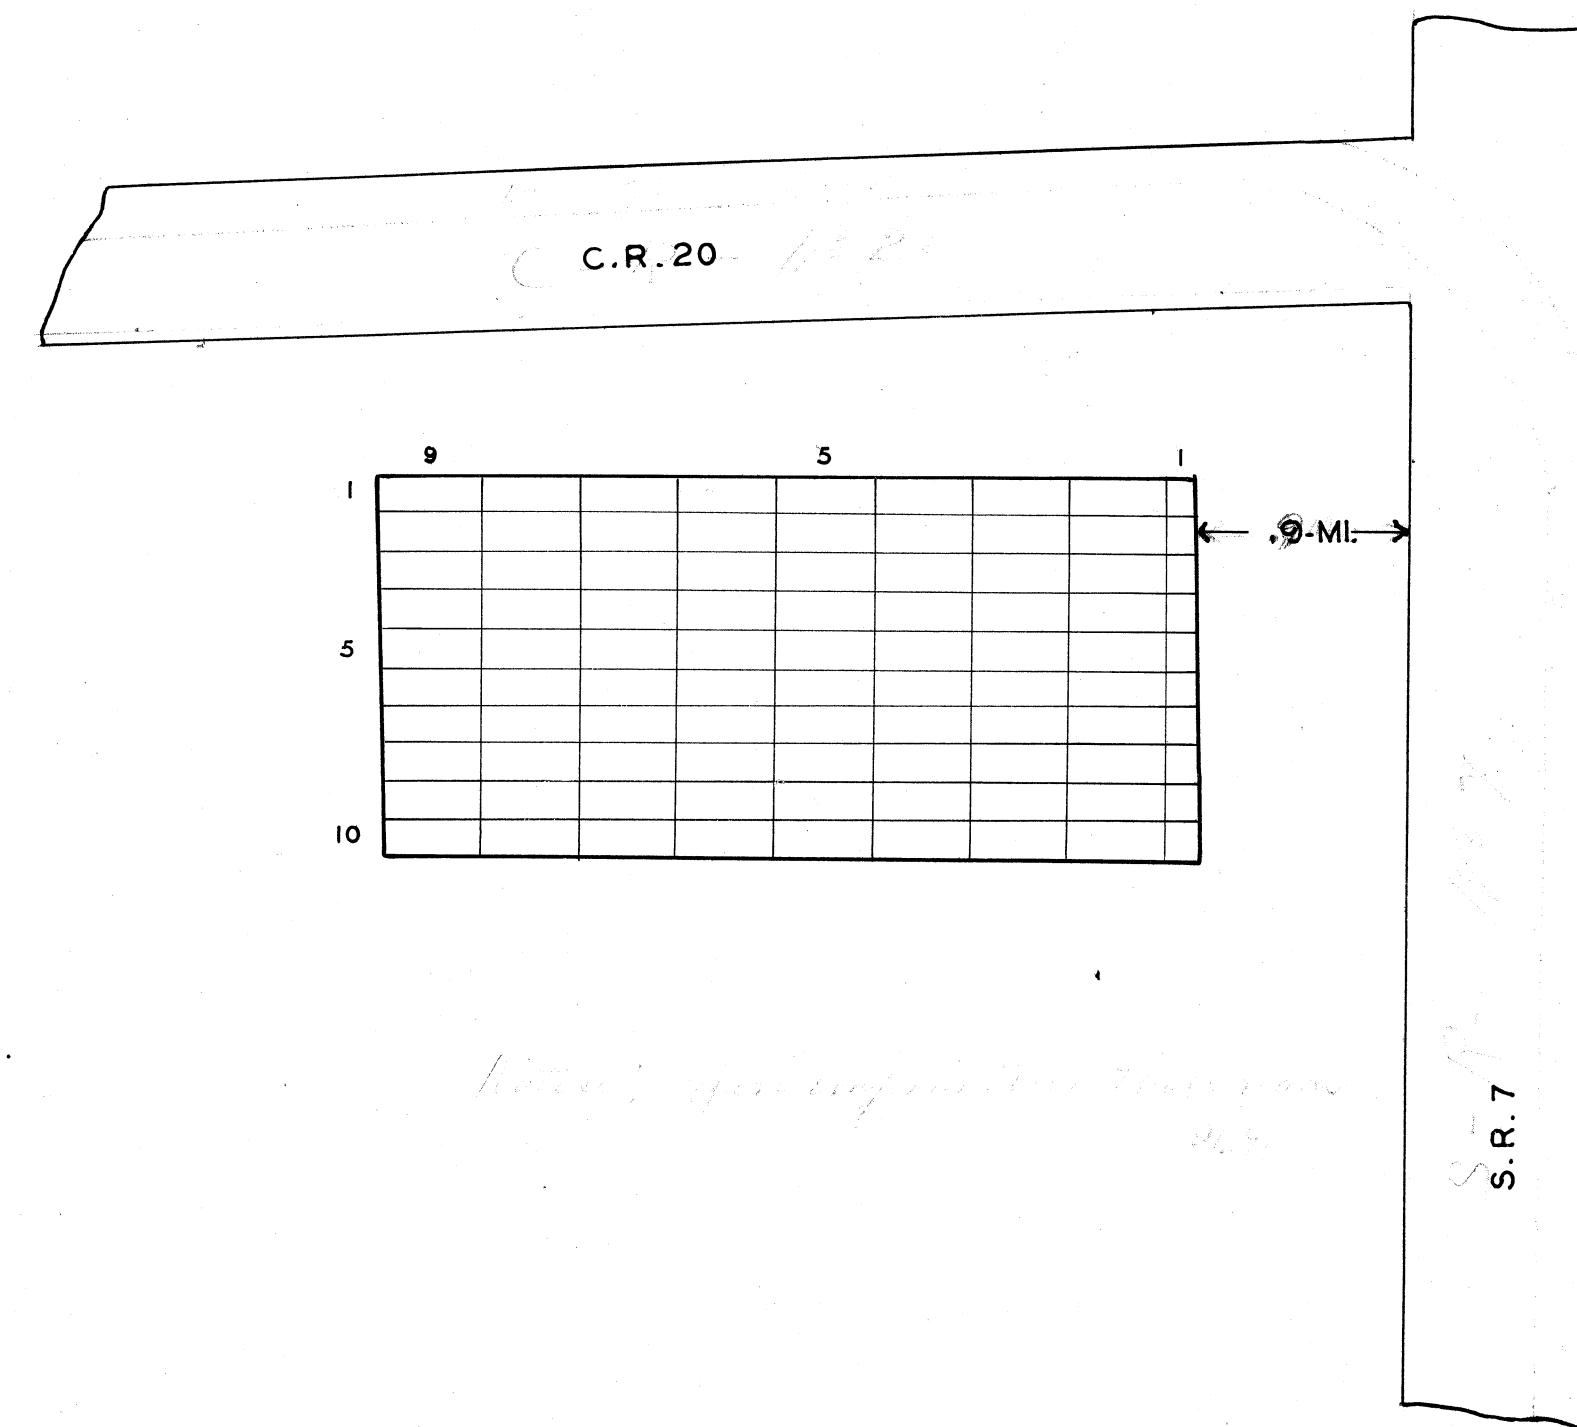

**STERLING PVT. CEMETERY**  
 BELMONT CO. PEASE TWP.  
 OFFICIAL PROJECT NOS. 465-42-3-467  
 665-42-3-232

<b>LEGEND</b>	<b>HISTORY</b>
Ⓚ REVOLUTIONARY WAR	ESTABLISHED ABOUT
Ⓚ WAR OF 1812	1836
Ⓚ WAR WITH MEXICO	ORIG. PART OF THE
Ⓚ CIVIL WAR	FIRST SEVEN RANGES
Ⓚ SPANISH AM. WAR	
Ⓚ WORLD WAR	

SCALE 20' = 1" .0773 ACRE

Pease Twp. Belmont Co. Sterling Pvt. Scale 1" = 20' Area .0773