
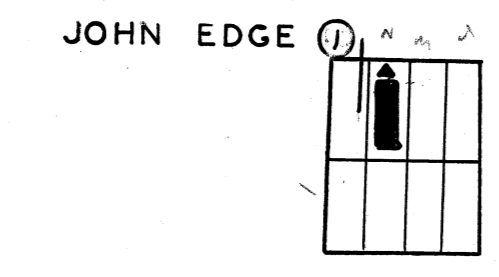



Dermot Bur.

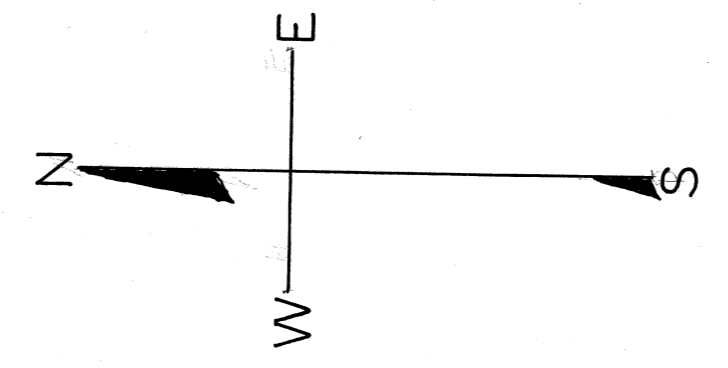



DERMOT CEMETERY
 BELMONT CO. WASH. TWP.
 OFFICIAL PROJECT NO. 465-42-3-467 / 665-42-3-232

LEGEND	HISTORY
① REVOLUTIONARY WAR.	ESTABLISHED ABOUT
② WAR OF 1812.	1814
③ WAR WITH MEXICO.	ORIG. PART OF THE
④ CIVIL WAR.	FIRST SEVEN RANGES
⑤ SPANISH-AM. WAR.	
⑥ WORLD WAR.	

SCALE 20' = 1" .006 ACRE.

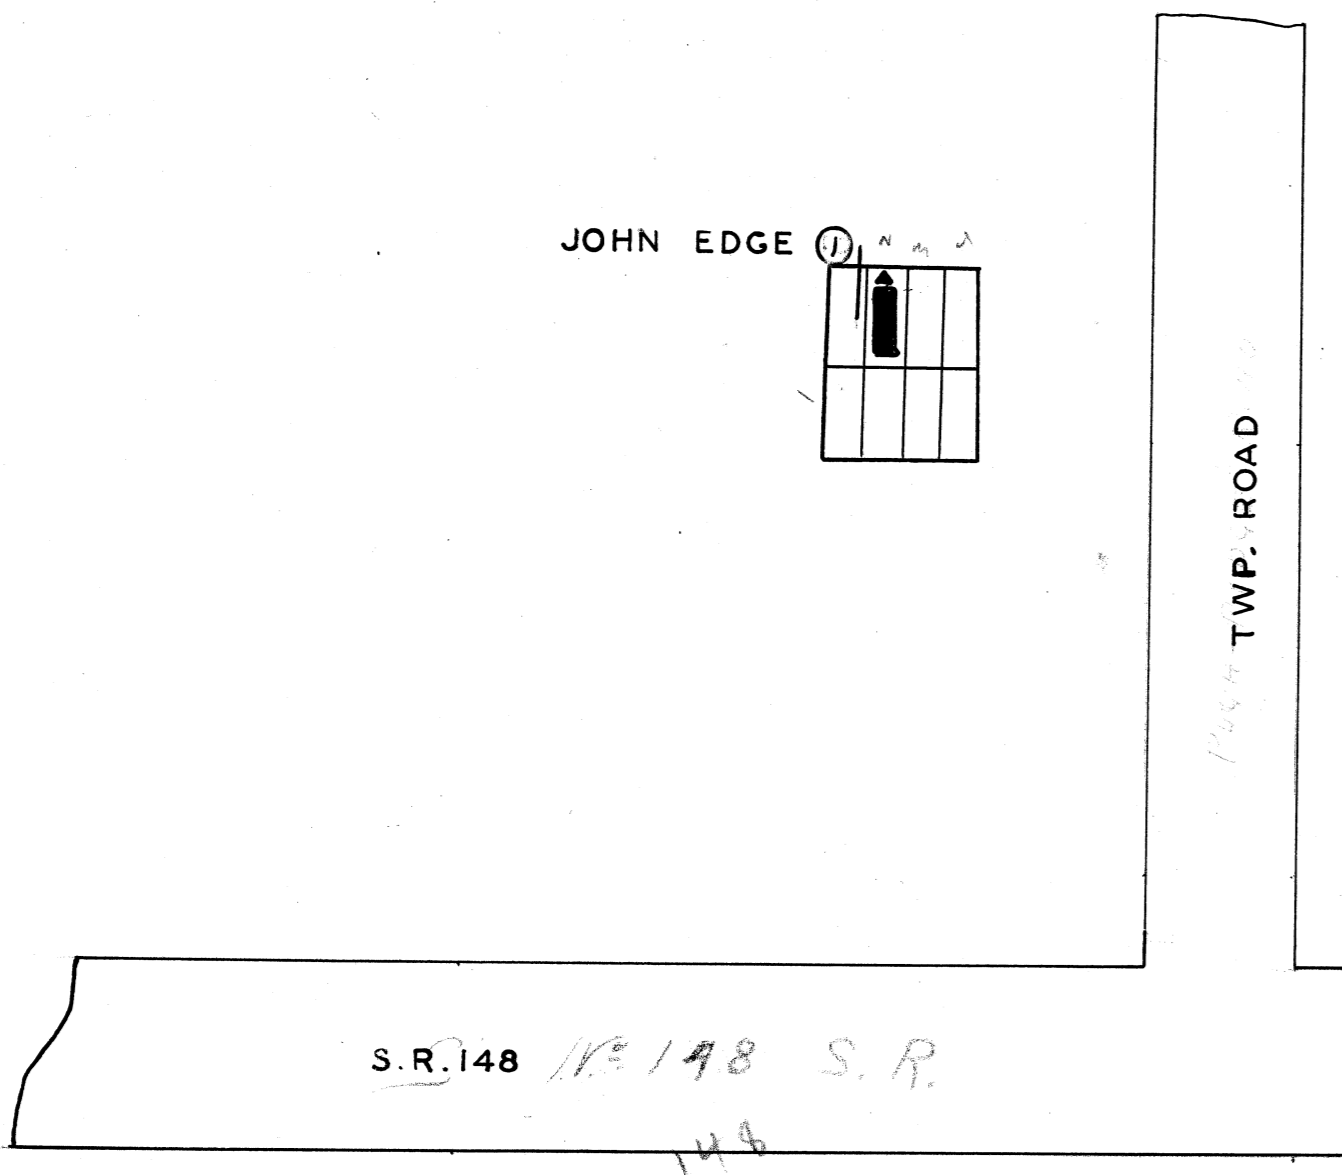




Burkhart

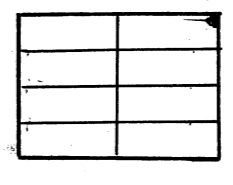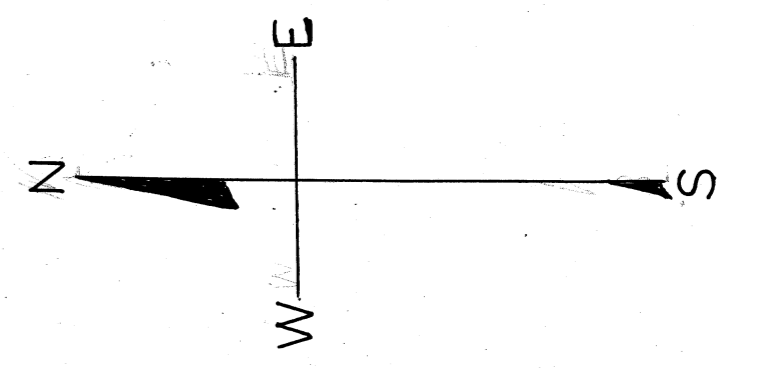

BURKHART No. 1 CEMETERY
 BELMONT CO. WASH. TWP.
 OFFICIAL PROJECT NO. 465-42-3-467 / 665-42-3-232

LEGEND	HISTORY
① REVOLUTIONARY WAR.	ESTABLISHED ABOUT
② WAR OF 1812.	1816
③ WAR WITH MEXICO.	ORIG. PART OF THE
④ CIVIL WAR.	FIRST SEVEN RANGES
⑤ SPANISH-AM. WAR.	
⑥ WORLD WAR.	

SCALE 20' = 1" .006 ACRE.

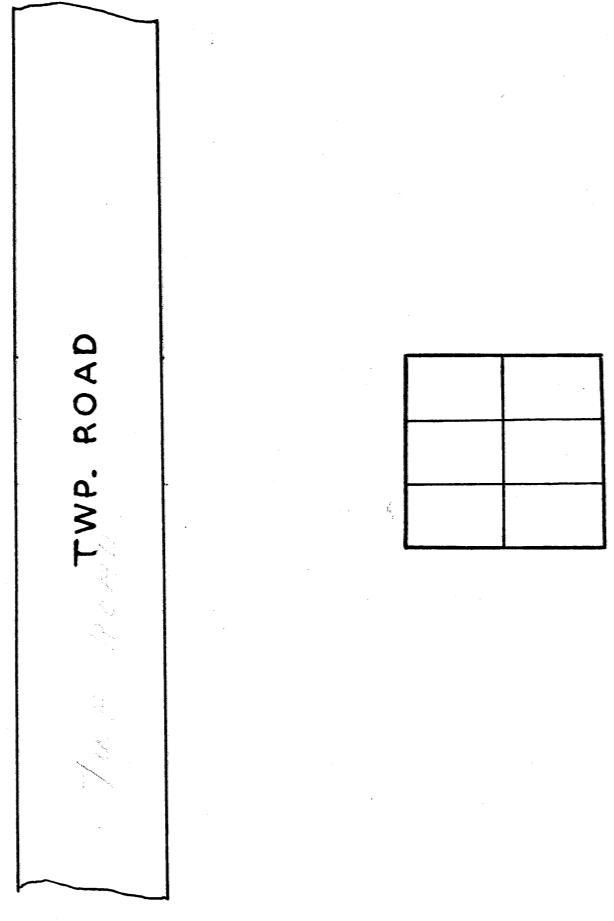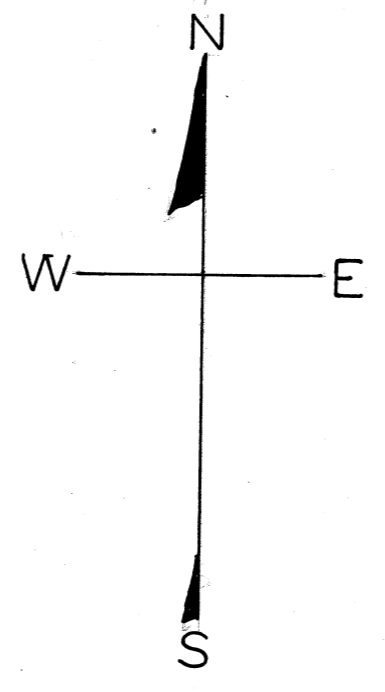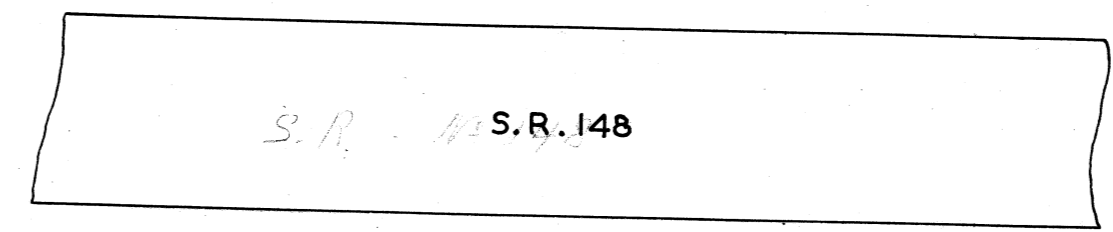



BROCK CEMETERY
 BELMONT CO. WASH. TWP.
 OFFICIAL PROJECT NO. 465-42-3-467 / 665-42-3-232

LEGEND	HISTORY
① REVOLUTIONARY WAR.	ESTABLISHED ABOUT
② WAR OF 1812.	1842
③ WAR WITH MEXICO.	ORIG. PART OF THE
④ CIVIL WAR.	FIRST SEVEN RANGES
⑤ SPANISH-AM. WAR.	
⑥ WORLD WAR.	

SCALE 20' = 1" .009 ACRE.

11/80

Allen Bur.

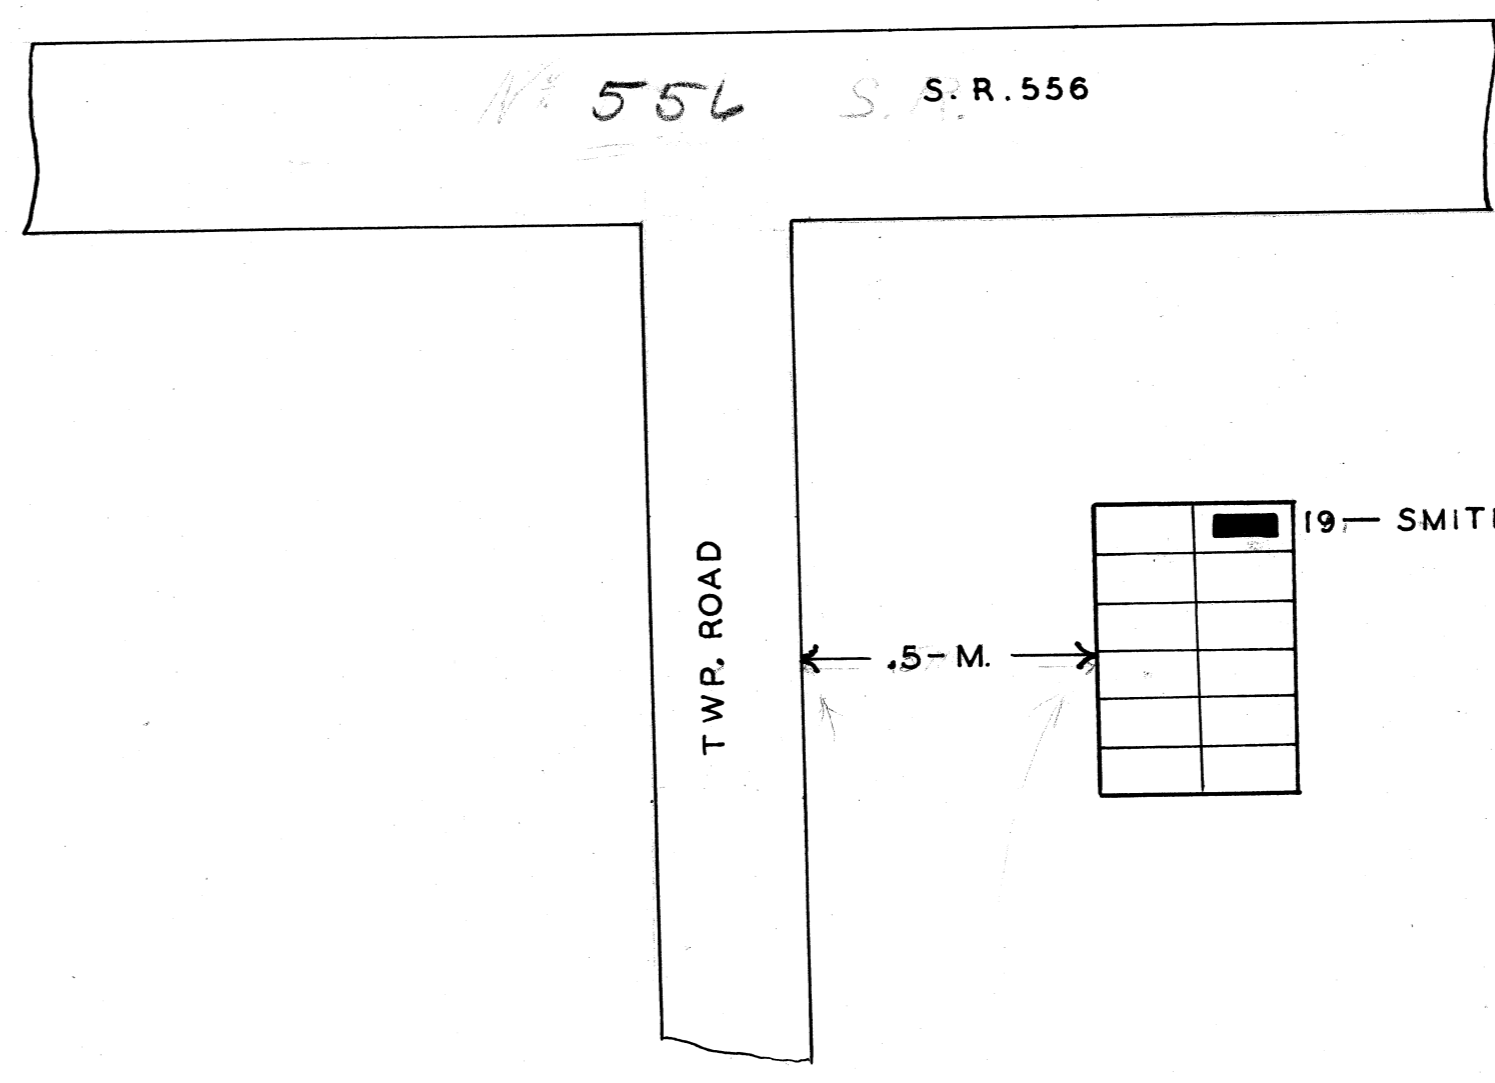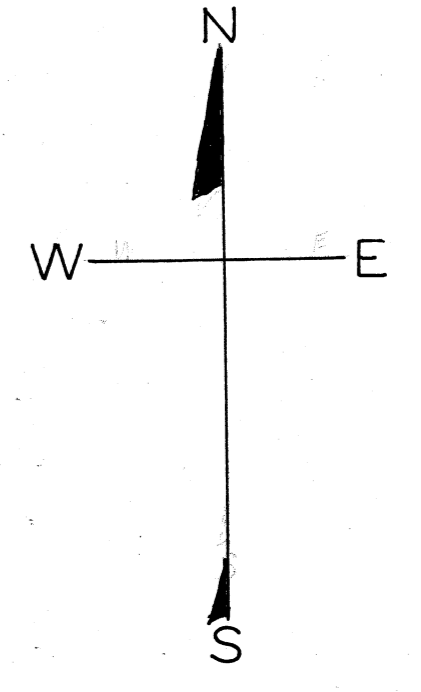

ALLEN CEMETERY
 BELMONT CO. WASH. TWP.
 OFFICIAL PROJECT NO. 465-42-3-467 / 665-42-3-232

LEGEND	HISTORY
① REVOLUTIONARY WAR.	ESTABLISHED ABOUT
② WAR OF 1812.	1840
③ WAR WITH MEXICO.	ORIG. PART OF THE
④ CIVIL WAR.	FIRST SEVEN RANGES
⑤ SPANISH-AM. WAR.	
⑥ WORLD WAR.	

SCALE 20' = 1" .019 ACRE.