
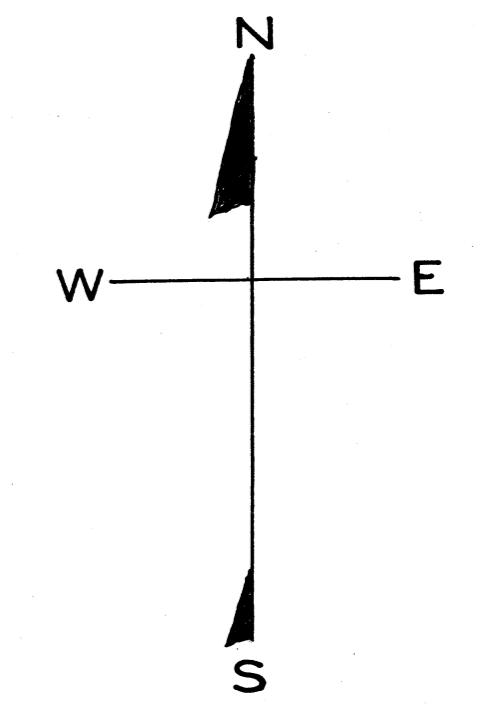
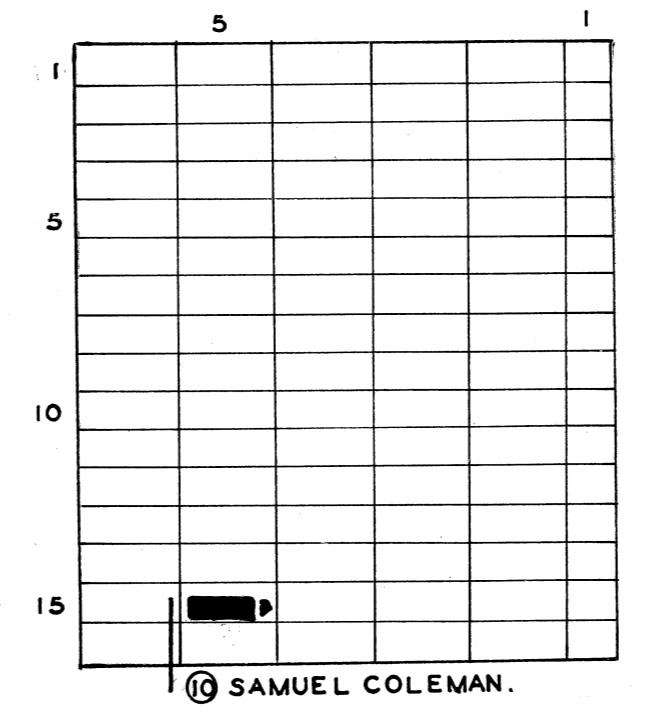


UNION TOWN CEMETERY
BELMONT CO. WHEELING TWP.

OFFICIAL PROJECT NOS. 465-42-3-467
665-42-3-232

LEGEND	HISTORY
① REVOLUTIONARY WAR	ESTABLISHED ABOUT 1838
② WAR OF 1812	1838
③ WAR WITH MEXICO	ORIG. PART OF THE FIRST SEVEN RANGES
④ CIVIL WAR	FIRST SEVEN RANGES
⑤ SPANISH-AM. WAR	
⑥ WORLD WAR	

SCALE 20' = 1" .48 ACRE

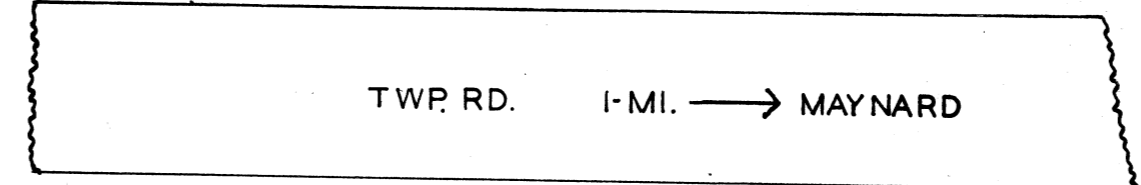


COLEMAN PVT. CEMETERY
BELMONT CO. WHEELING TWP.

OFFICIAL PROJECT NOS. 465-42-3-467
665-42-3-232

LEGEND	HISTORY
① REVOLUTIONARY WAR	ESTABLISHED ABOUT 1845
② WAR OF 1812	1845
③ WAR WITH MEXICO	ORIG. PART OF THE FIRST SEVEN RANGES.
④ CIVIL WAR	FIRST SEVEN RANGES.
⑤ SPANISH-AM. WAR	
⑥ WORLD WAR	

SCALE 20' = 1" .08 ACRE

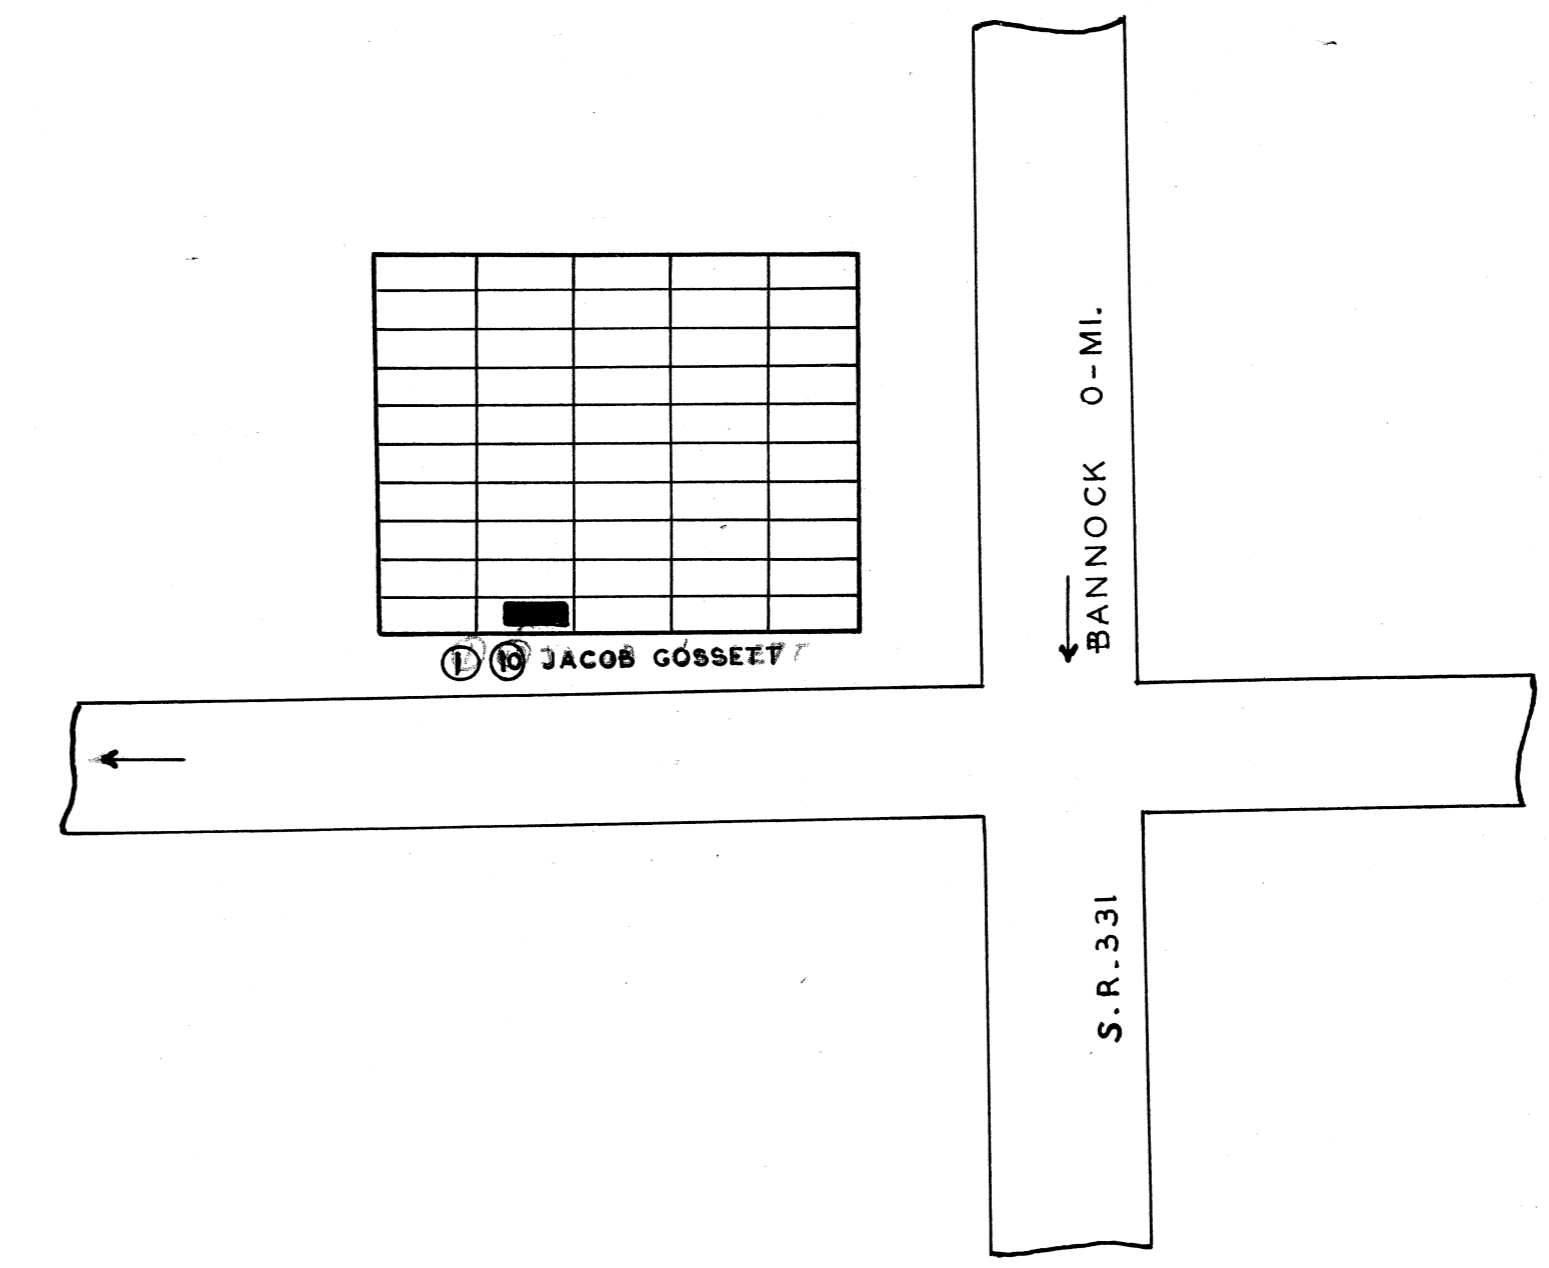

GOSSETT CEMETERY
BELMONT CO. WHEELING TWP.

OFFICIAL PROJECT NOS. 465-42-3-467
665-42-3-232

LEGEND	HISTORY
① REVOLUTIONARY WAR	ESTABLISHED ABOUT 1827
② WAR OF 1812	ABOUT 1827
③ WAR WITH MEXICO	ORIG. PART OF THE FIRST SEVEN RANGES
④ CIVIL WAR	FIRST SEVEN RANGES
⑤ SPANISH-AM. WAR	
⑥ WORLD WAR	

SCALE 20' = 1" .046 ACRES