
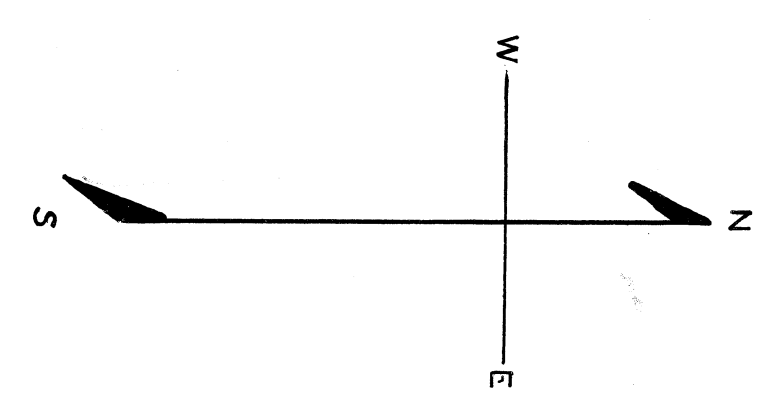


TWP. ROAD

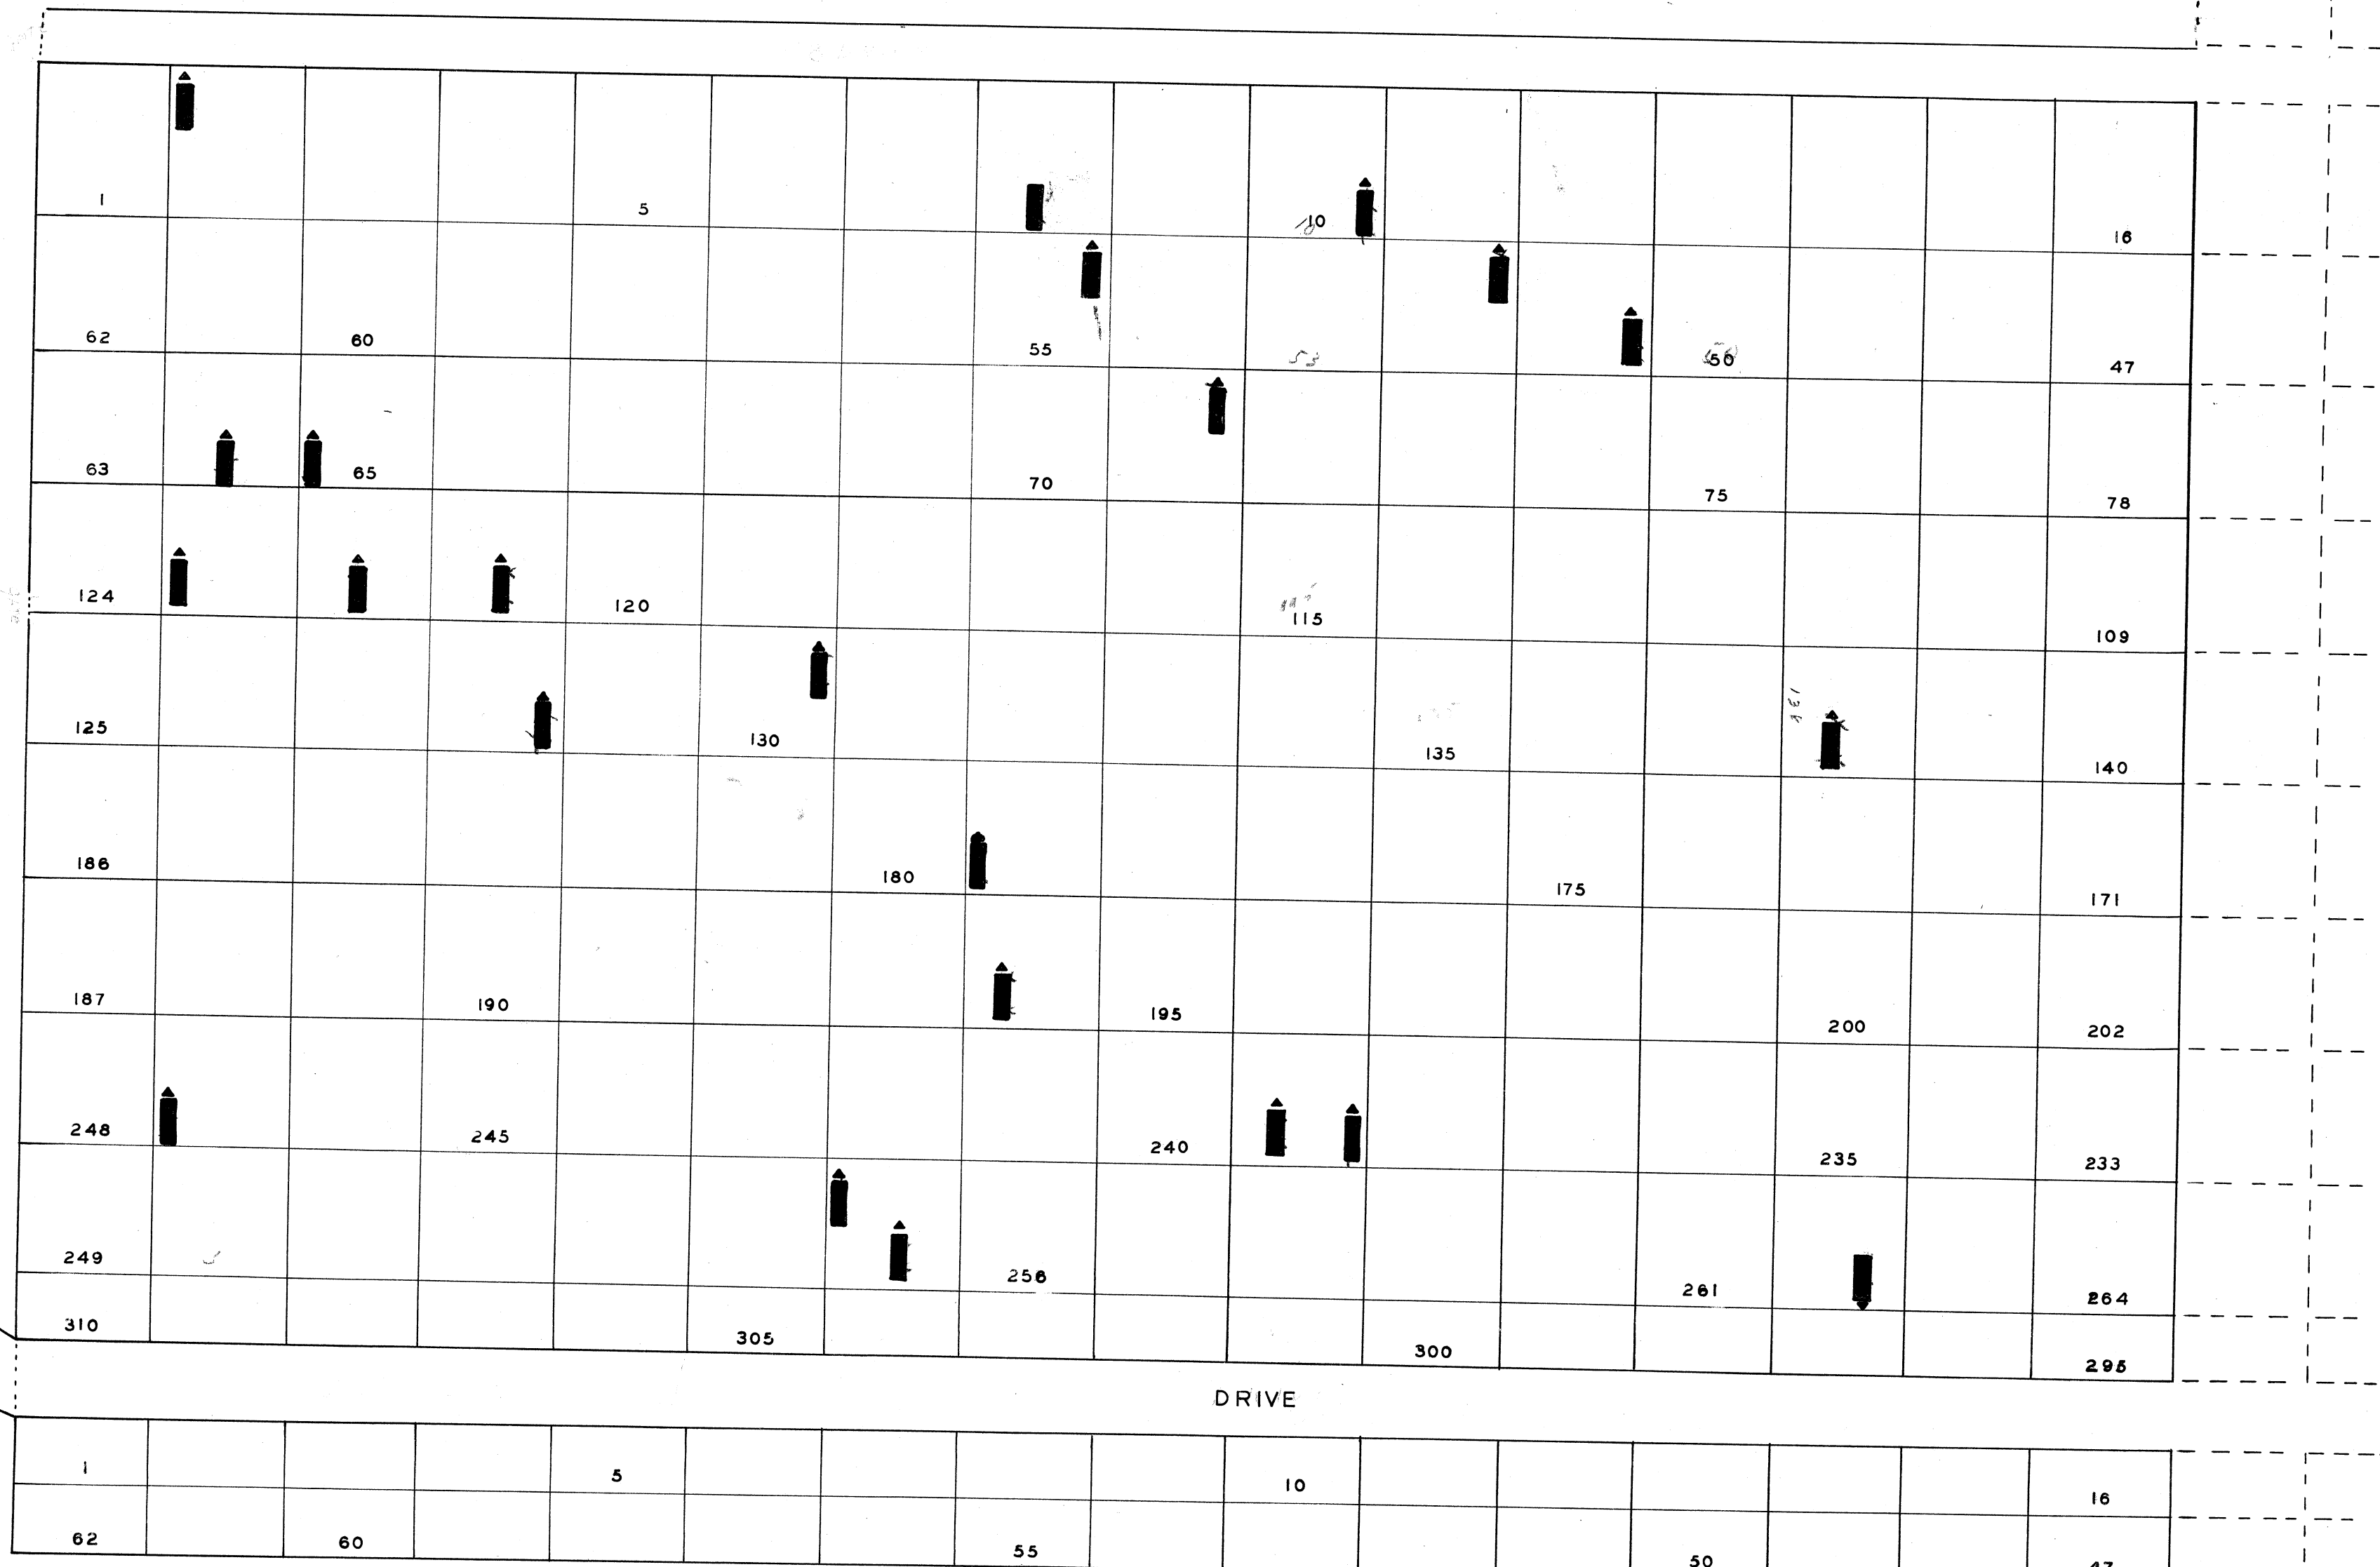

BLOCK	LOT NO.	GRAVE NO.	WAR	NAME
A	122	1	1	BROKAW, GEORGE.
A	64	1	1	BROKAW; JOHN
A	52	1	1	BELL; JAMES, H.
A	123	2	1	BROKAW; GEORGE
A	55	1	1	CULBERTSON; S.H.
A	194	2	1	CAMPBELL; JAMES
A	130	1	1	GRIMES, JOSEPH
A	51	1	1	HUTTON; JAMES, M.
A	261	1	1	JOHNSON; CHARLES, S.
A	239	2	1	LOVE, GEORGE, 1ST.
A	239	2	1	LOVE; GEORGE, 2ND.
A	304	1	1	LYLE; REV. J. G.
A	255	1	1	LYLE, WILLIAM
A	2	1	1	MOORE; MARTIN
A	65	1	1	MCCULLOUGH, SAMUEL I.
A	138	1	1	MCGREW; WM.
A	121	1	1	MCCULLOUGH; WM.
A	247	1	1	TANNEHILL, JAMES
A	129	1	1	VANHORN; EDWARD
A	10	1	1	BELL, JOHN.
A	8	1	1	BRODERICK, WILLIAM.
A	71	1	1	MERRITT, WILLIAM.
A	128	1	1	THOMPSON, JOSEPH.
A	181	1	1	WELLMAN, RUDOLPH.

CRABAPPLE CEMETERY

BELMONT CO. WHEELING TWP.

OFFICIAL PROJECT NOS. 465-42-3-467
605-42-3-232

<p>LEGEND</p> <p>① REVOLUTIONARY WAR</p> <p>② WAR OF 1812</p> <p>③ WAR WITH MEXICO</p> <p>④ CIVIL WAR</p> <p>⑤ SPANISH AM. WAR</p> <p>⑥ WORLD WAR</p> <p>SCALE 20' = 1"</p>	<p>HISTORY</p> <p>ORIGINALLY CONGR- SSIONAL LAND.</p> <p>EST. ABOUT 1806</p> <p>1842</p> <p style="text-align: right;">3.29 ACRE</p>
--	---