

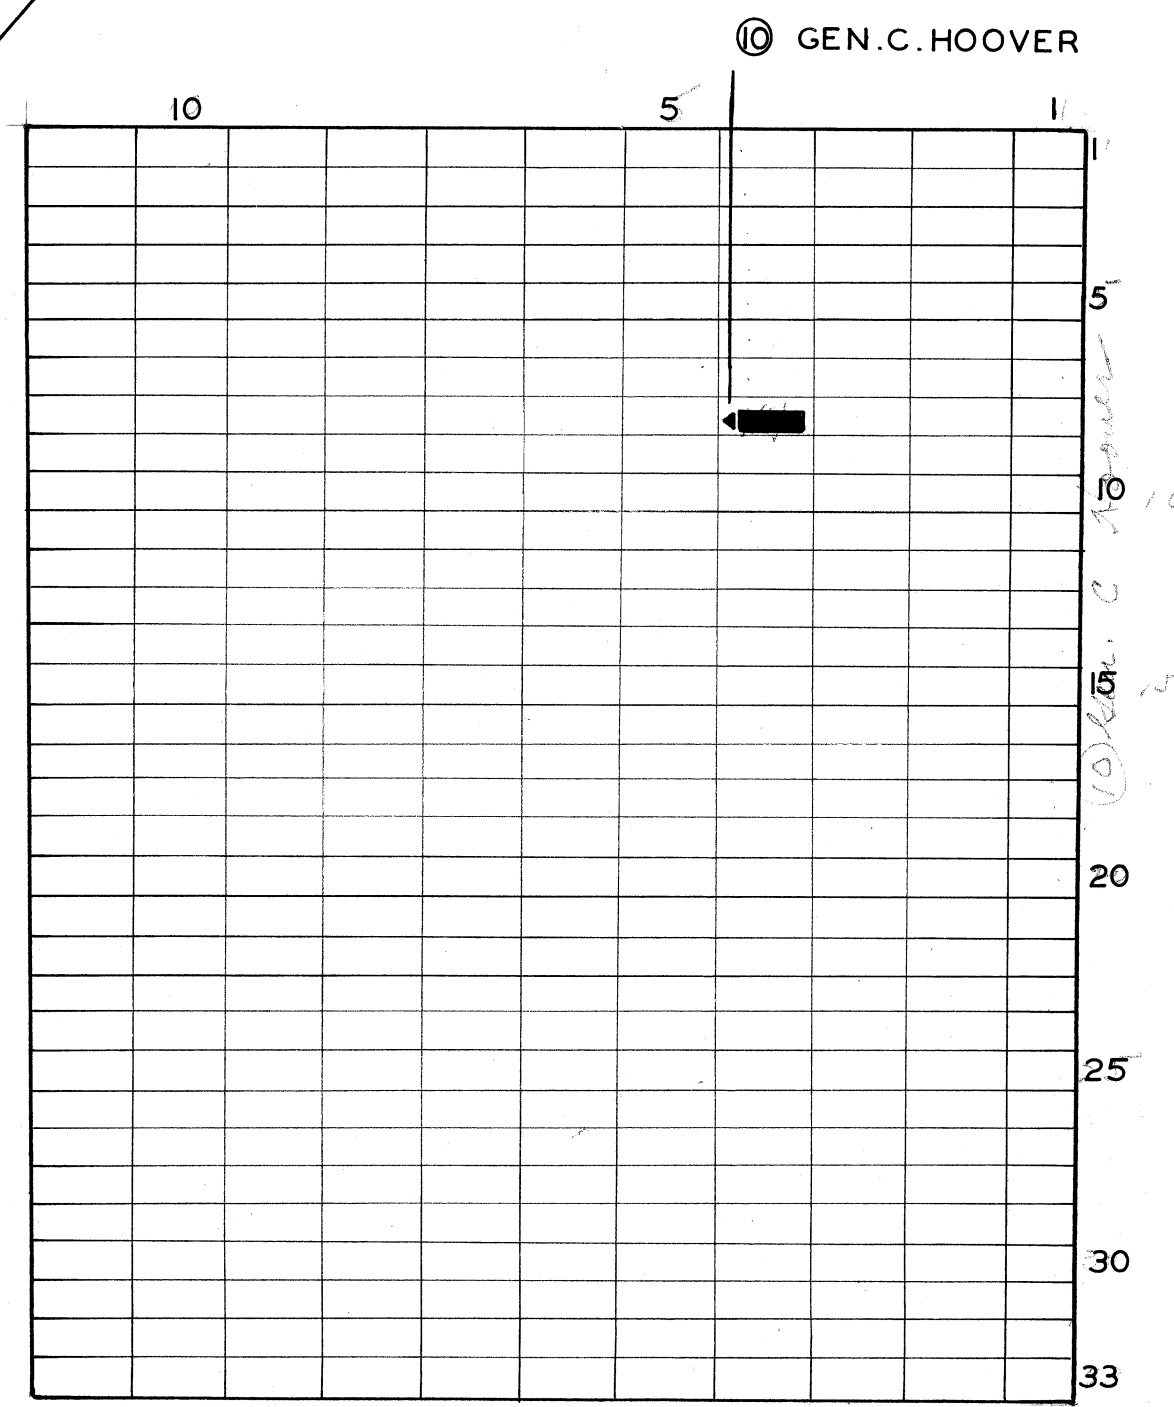
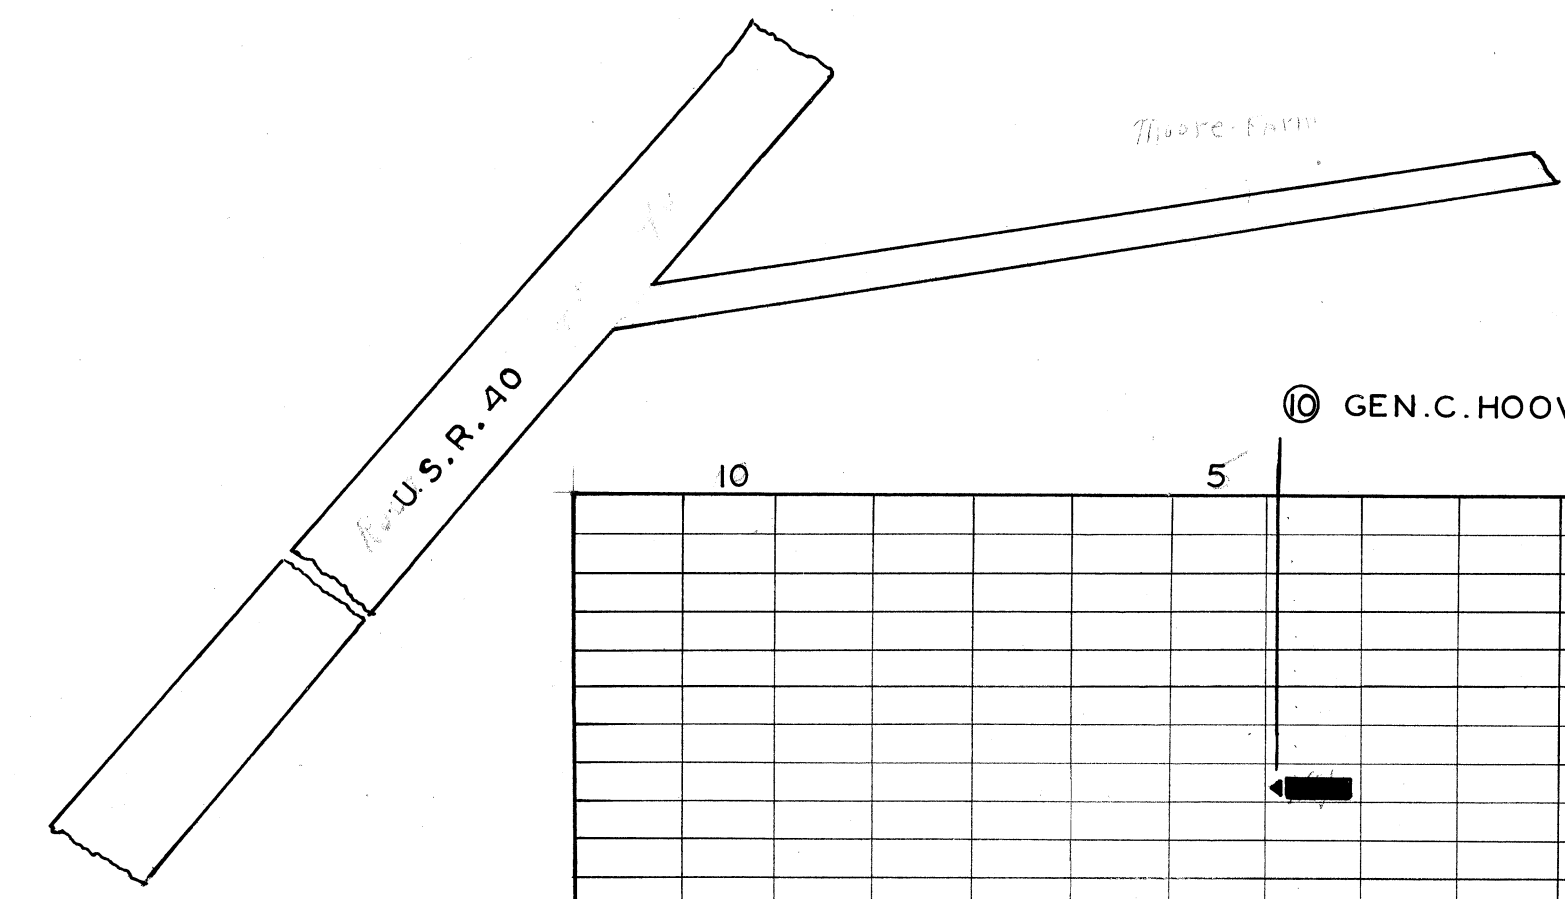





CLEAR RIDGE CEMETERY
 BELMONT CO. WARRENTWP.
 OFFICIAL PROJECT NOS. 465-42-3-467
 665-42-3-232
 LEGEND HISTORY
 ① REVOLUTIONARY WAR ESTABLISHED
 ② WAR OF 1812 ABOUT
 ③ WAR WITH MEXICO ORIG. PART OF THE
 ④ CIVIL WAR FIRST SEVEN RANGES
 ⑤ SPANISH-AM. WAR
 ⑥ WORLD WAR
 SCALE 20' 1" .35 ACRE

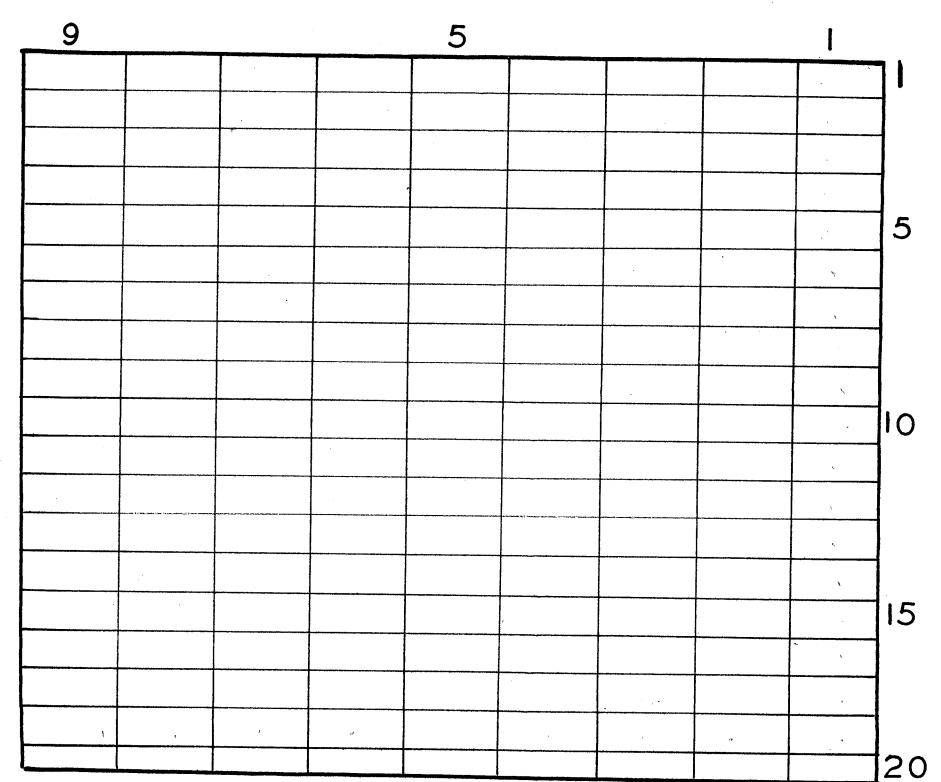


MOORE CEMETERY
 BELMONT CO. UNION TWP.
 OFFICIAL PROJECT NOS. 465-42-3-467
 665-42-3-232
 LEGEND HISTORY
 ① REVOLUTIONARY WAR ESTABLISHED ABOUT
 ② WAR OF 1812
 ③ WAR WITH MEXICO ORIG. PART OF
 ④ CIVIL WAR FIRST SEVEN RANGES
 ⑤ SPANISH-AM. WAR
 ⑥ WORLD WAR
 SCALE 20' 1" .346 ACRE

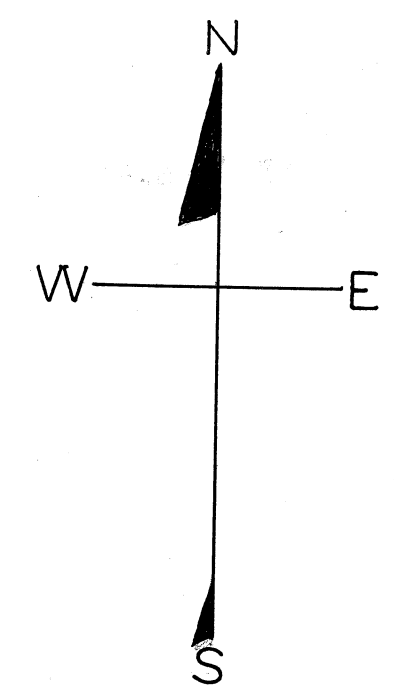

GILBERT CEMETERY
 BELMONT CO. KIRKWOOD TWP.
 OFFICIAL PROJECT NOS. 465-42-3-467
 665-42-3-232
 LEGEND HISTORY
 ① REVOLUTIONARY WAR ESTABLISHED
 ② WAR OF 1812 ABOUT
 ③ WAR WITH MEXICO ORIG. PART OF THE
 ④ CIVIL WAR FIRST SEVEN RANGES
 ⑤ SPAISH-AM. WAR
 ⑥ WORLD WAR
 SCALE 20' 1" .15 ACRE

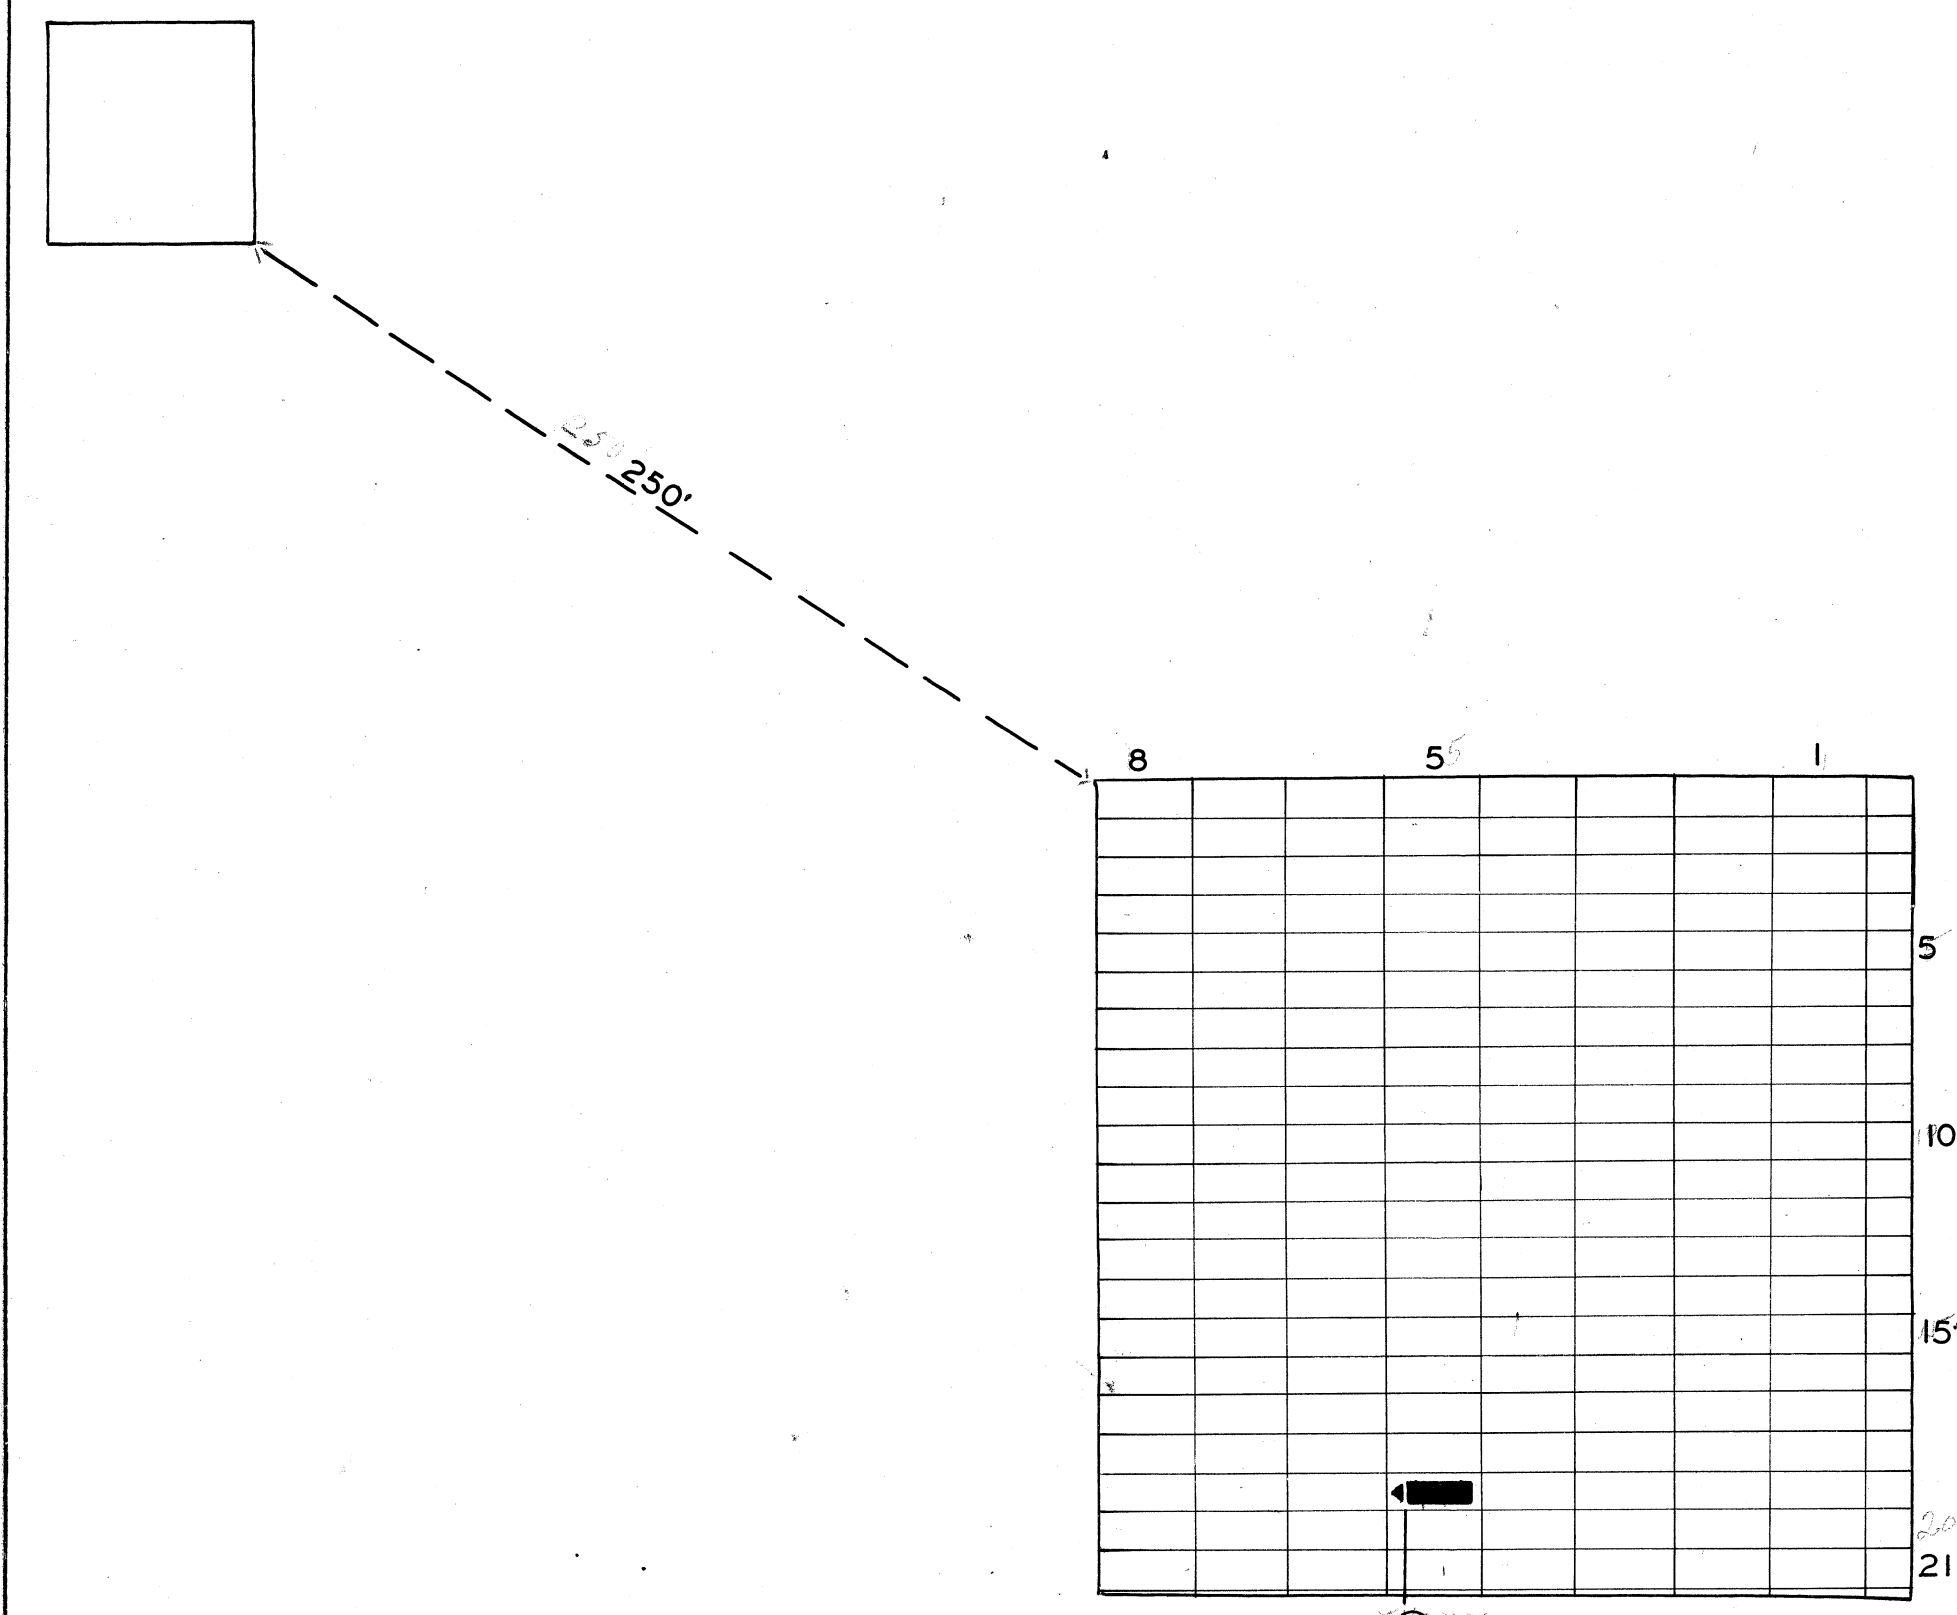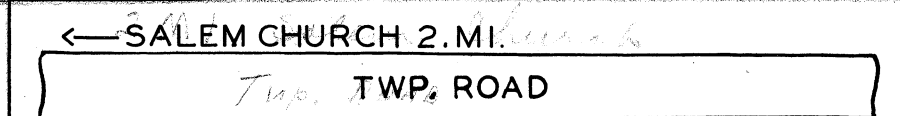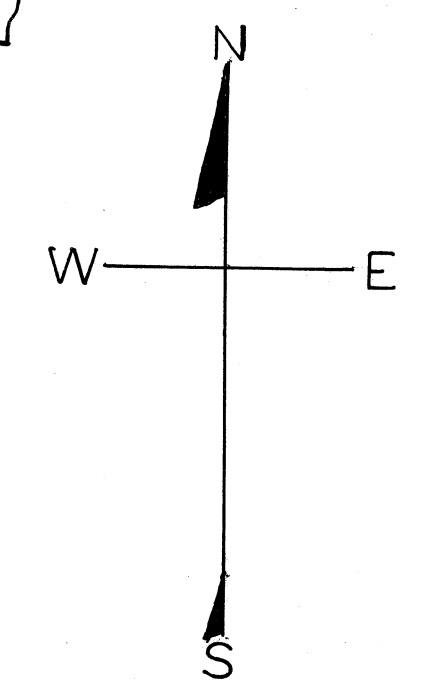

OLD EGYPT CEMETERY
 BELMONT CO. KIRKWOOD TWP.
 OFFICIAL PROJECT NOS. 465-42-3-467
 665-42-3-232
 LEGEND HISTORY
 ① REVOLUTIONARY WAR ESTABLISHED ABOUT
 ② WAR OF 1812
 ③ WAR WITH MEXICO ORIG. PART OF THE
 ④ CIVIL WAR FIRST SEVN RANGES
 ⑤ SPAISH-AM. WAR
 ⑥ WORLD WAR
 SCALE 20' 1" .16 ACER

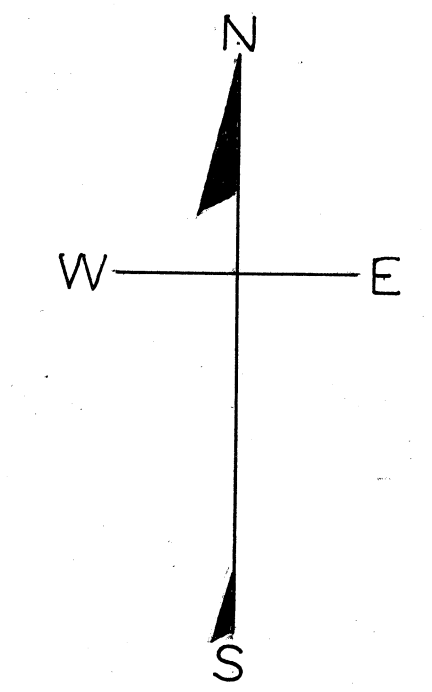

Handwritten notes:
 11/11/11
 11/11/11

Handwritten note: Gilbert Cem. Kirkwood Twp.

Handwritten note: 8/2