
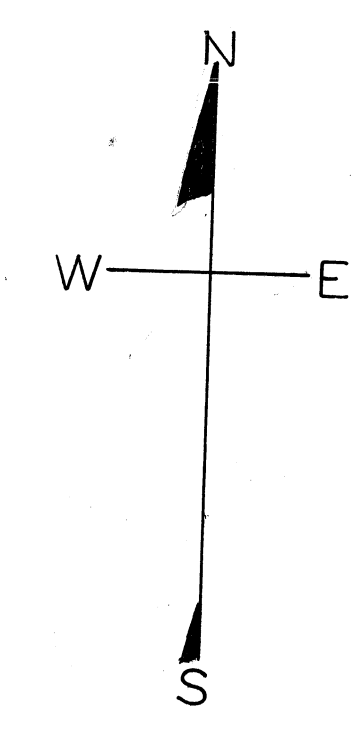
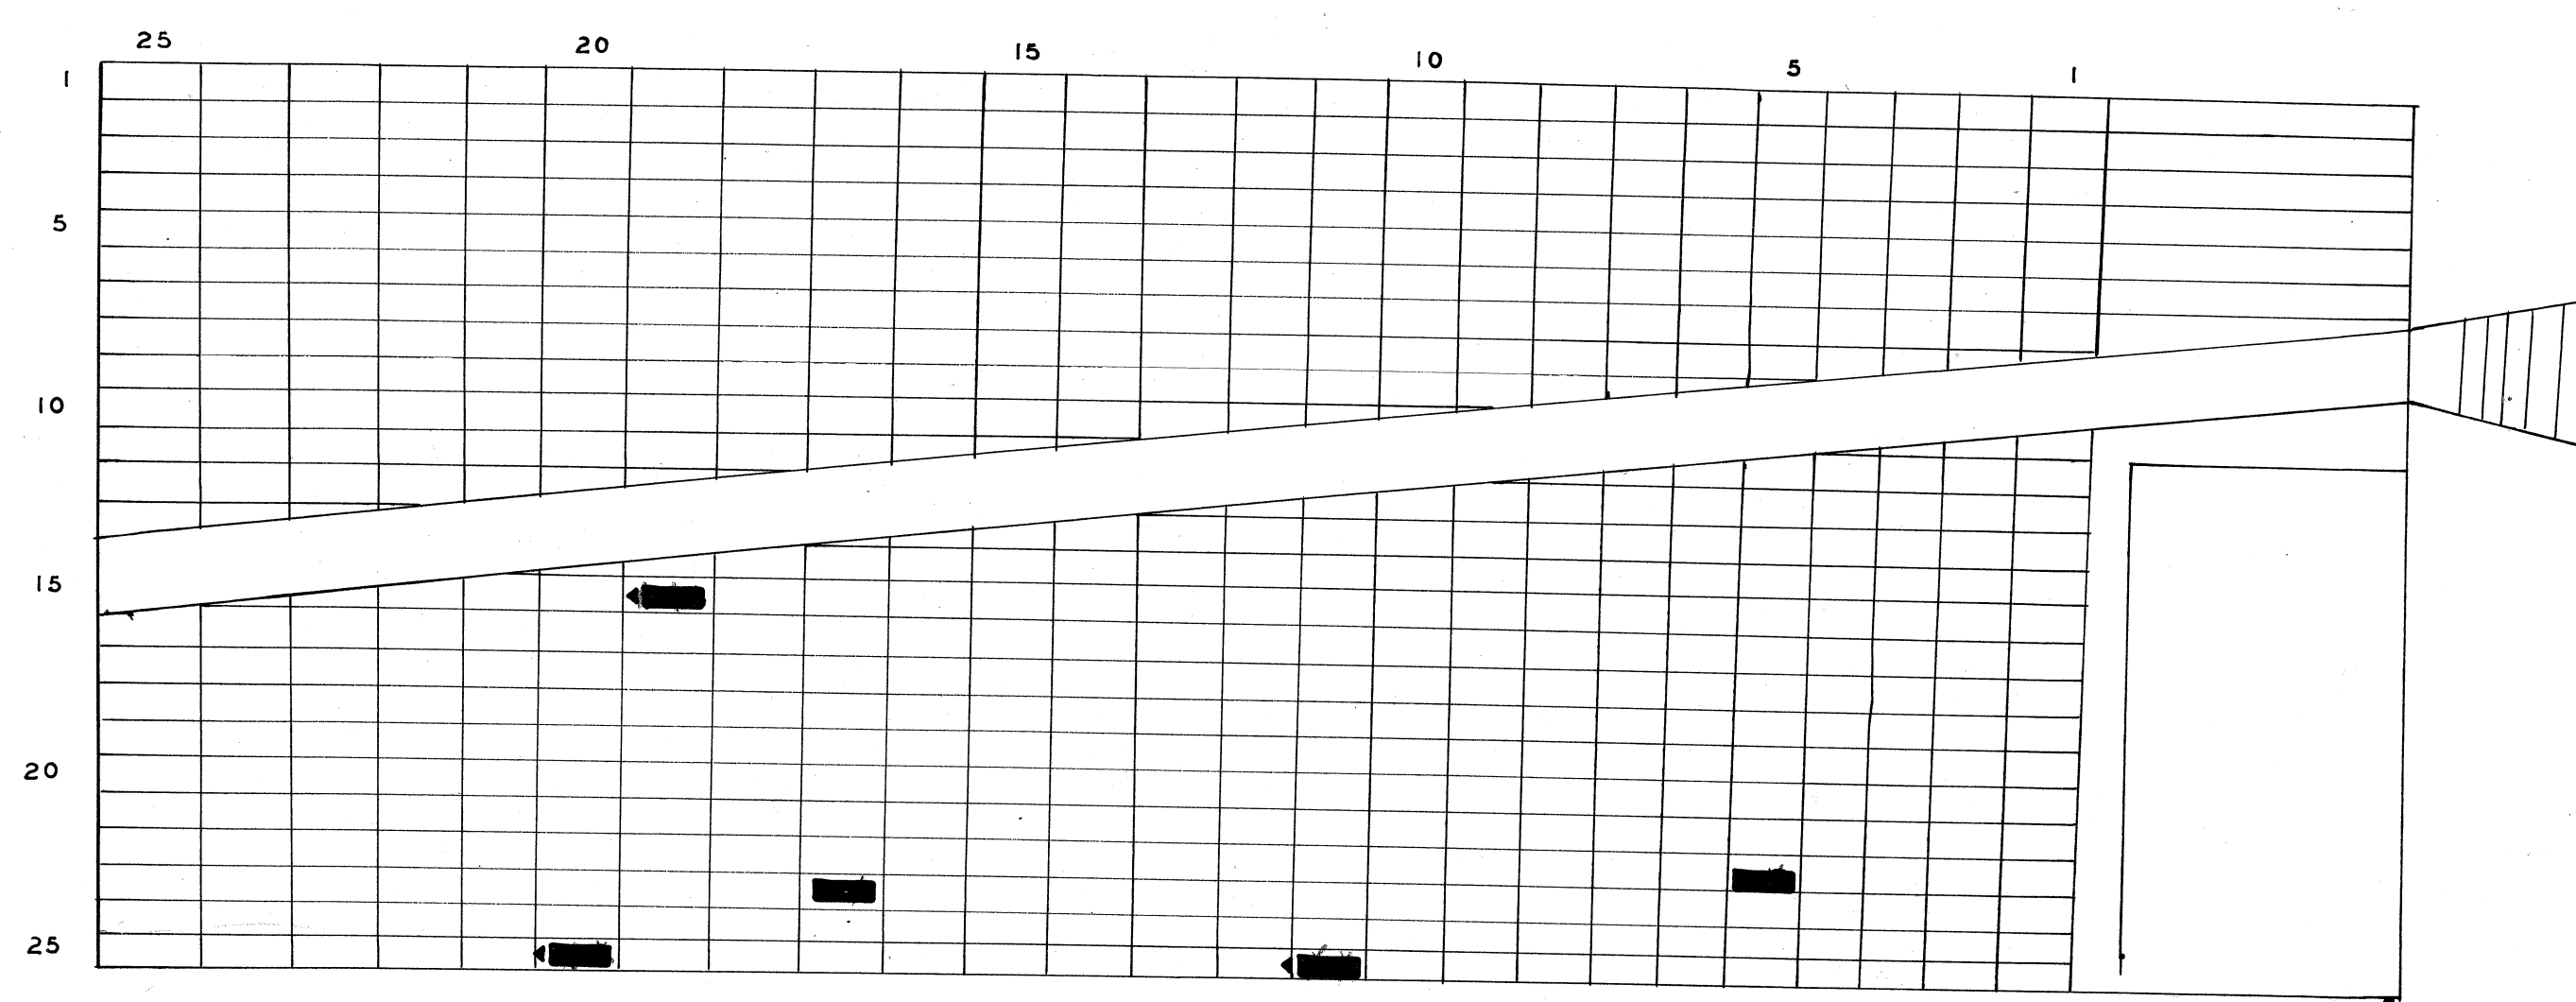
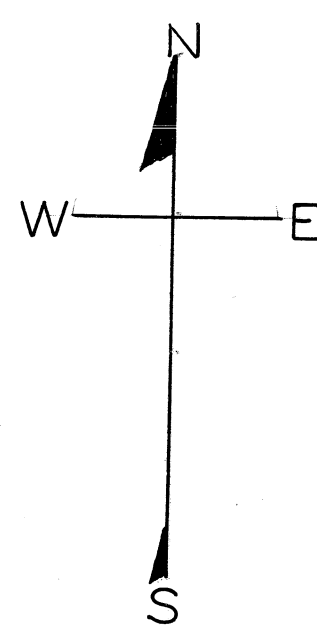


**BOGER CEMETERY**  
 BELMONT CO. YORK TWP.  
 OFFICIAL PROJECT NOS 465-42-3-467  
 665-42-3-232


<b>LEGEND</b>	<b>HISTORY</b>
① REVOLUTIONARY WAR	ESTABLISHED ABOUT 1844
② WAR OF 1812	
③ WAR WITH MEXICO	ORIG. PART OF THE FIRST SEVEN RANGES
④ CIVIL WAR	
⑤ SPANISH AM. WAR	
⑥ WORLD WAR	

SCALE 20'-1" .14 ACRE

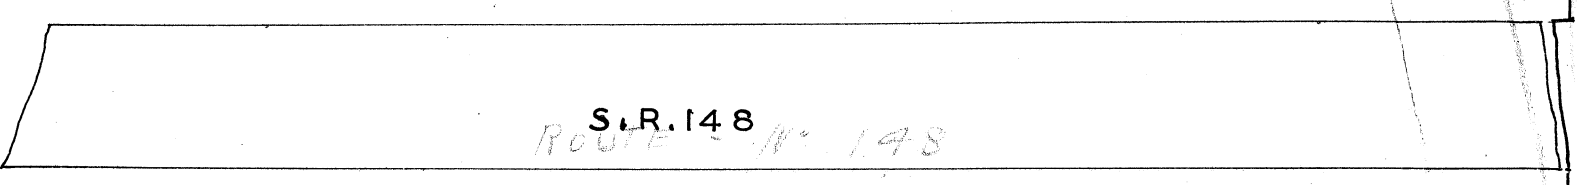

**ROW-GRAVE-WAR-NAME.**



11	25	⑤	BOSTON, G.W.
17	23	⑤	DILLON, JOSIAH C.
		⑤	DORSEY, ORLOFF.
		⑤	DORSEY, ROBERT.
19	15	⑤	DORSEY, ROBERT.
5	22	⑤	NICHOLS, BILLY.
20	25	⑤	WRIGHT, JOHN.

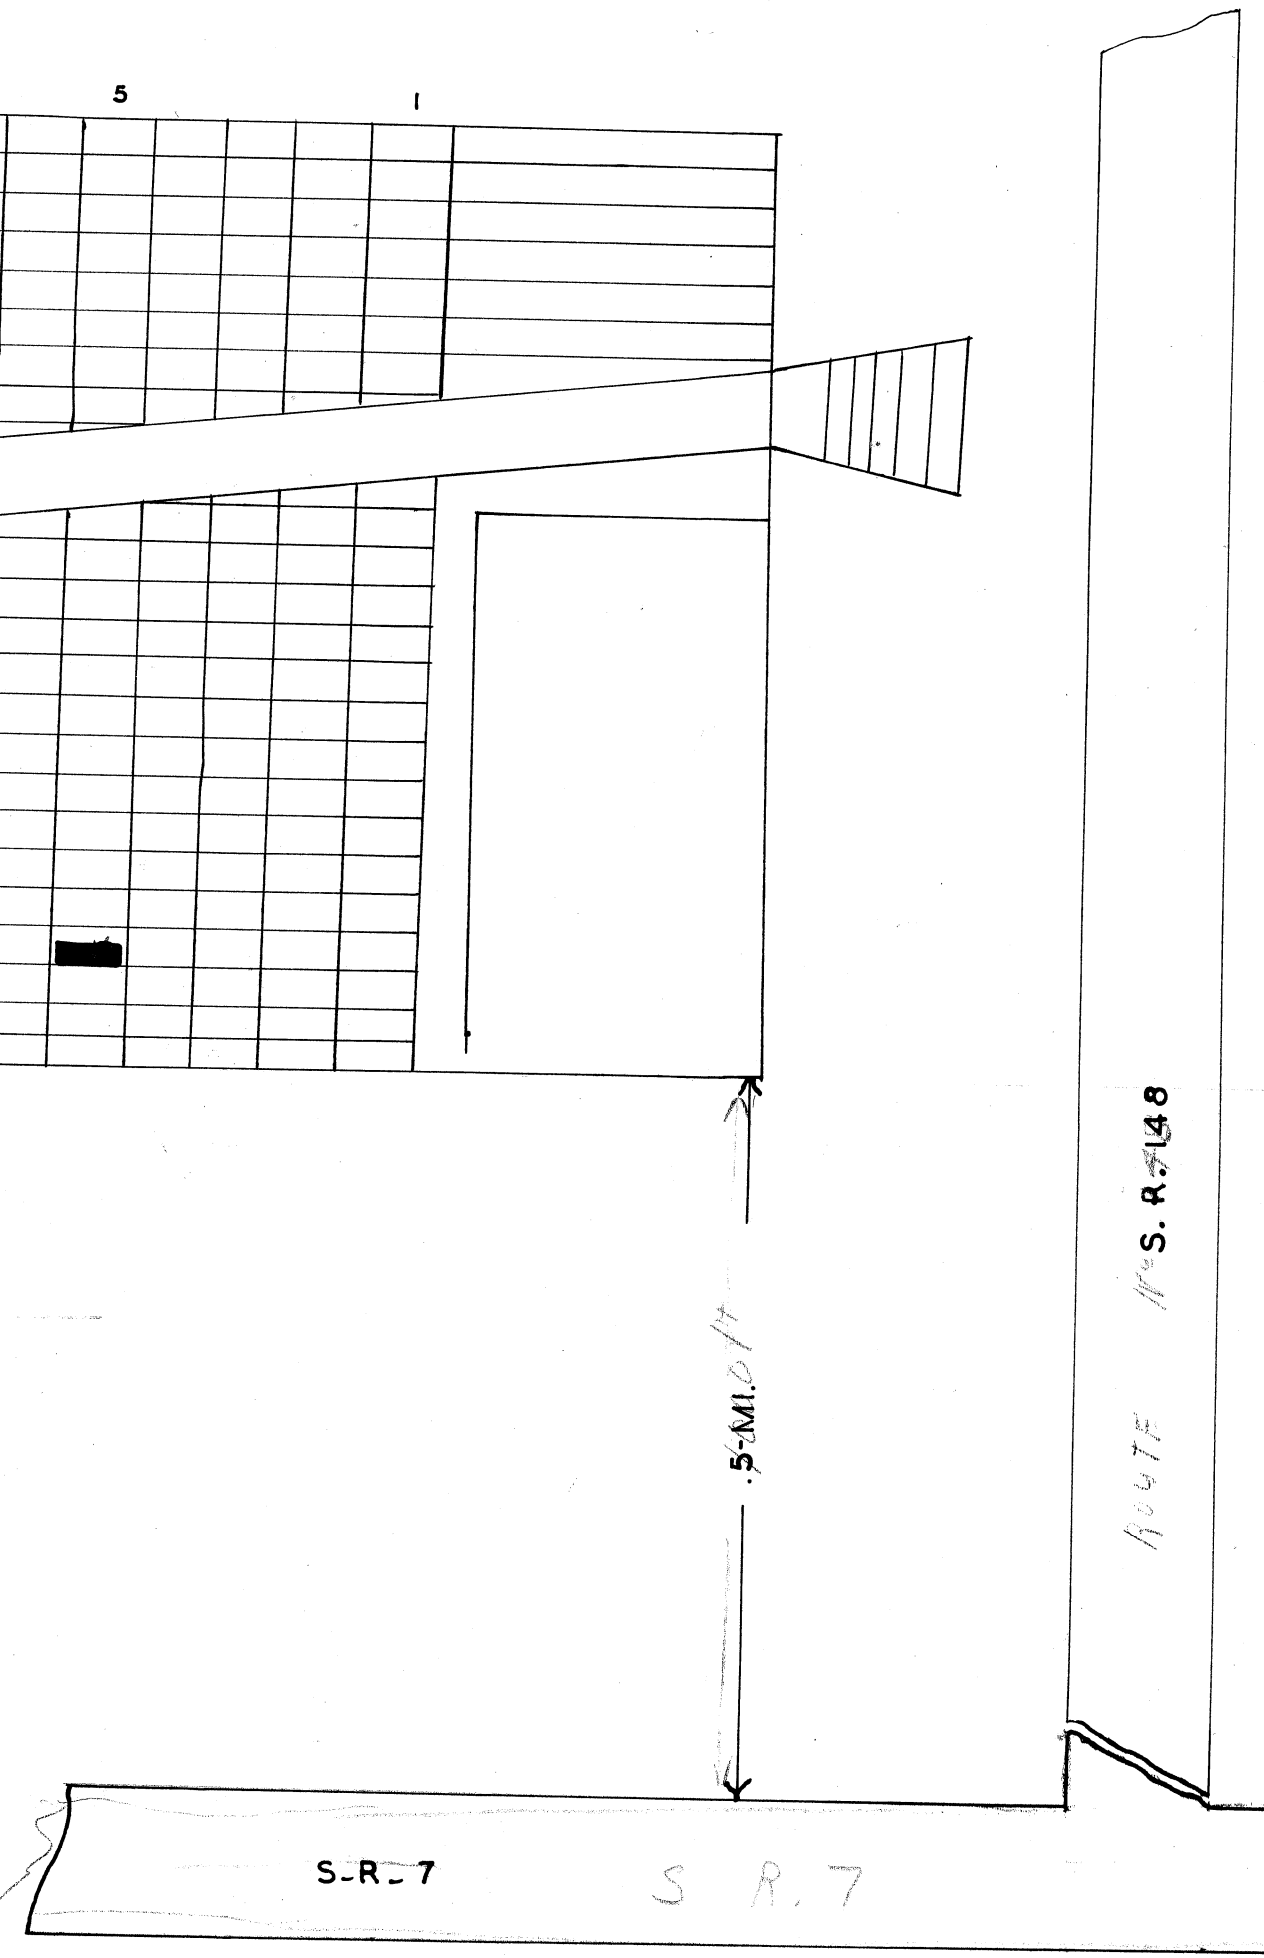

**AMITY CEMETERY**  
 BELMONT CO. YORK TWP.  
 OFFICIAL PROJECT NOS 465-42-3-467  
 665-42-3-232

<b>LEGEND</b>	<b>HISTORY</b>
① REVOLUTIONARY WAR	ESTABLISHED ABOUT 1832
② WAR OF 1812	
③ WAR WITH MEXICO	ORIG. PART OF THE FIRST SEVEN RANGES
④ CIVIL WAR	
⑤ SPANISH AM. WAR	
⑥ WORLD WAR	

SCALE 20'-1" .59 ACRE

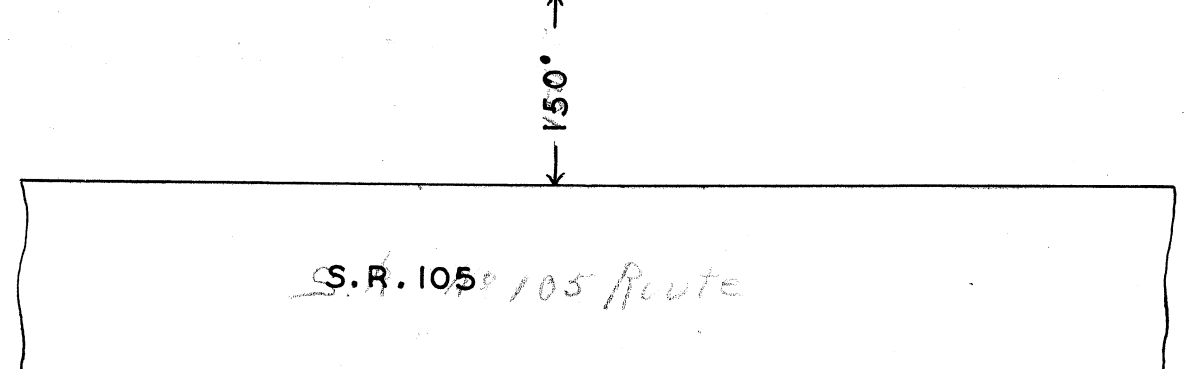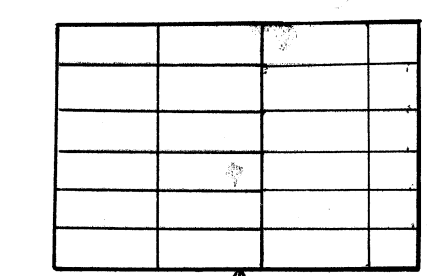

**BRYSON CEMETERY**  
 BELMONT CO. YORK TWP.  
 OFFICIAL PROJECT NOS 465-42-3-467  
 665-42-3-232

<b>LEGEND</b>	<b>HISTORY</b>
① REVOLUTIONARY WAR	ESTABLISHED ABOUT 1827
② WAR OF 1812	
③ WAR WITH MEXICO	ORIG. PART OF THE FIRST SEVEN RANGES
④ CIVIL WAR	
⑤ SPANISH AM. WAR	
⑥ WORLD WAR	

SCALE 20'-1" .01 ACRE

