

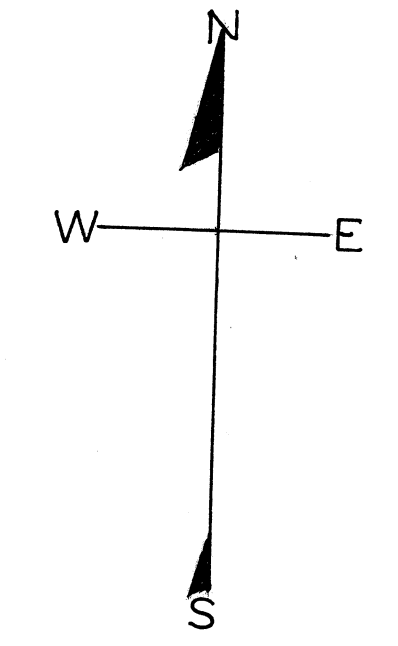
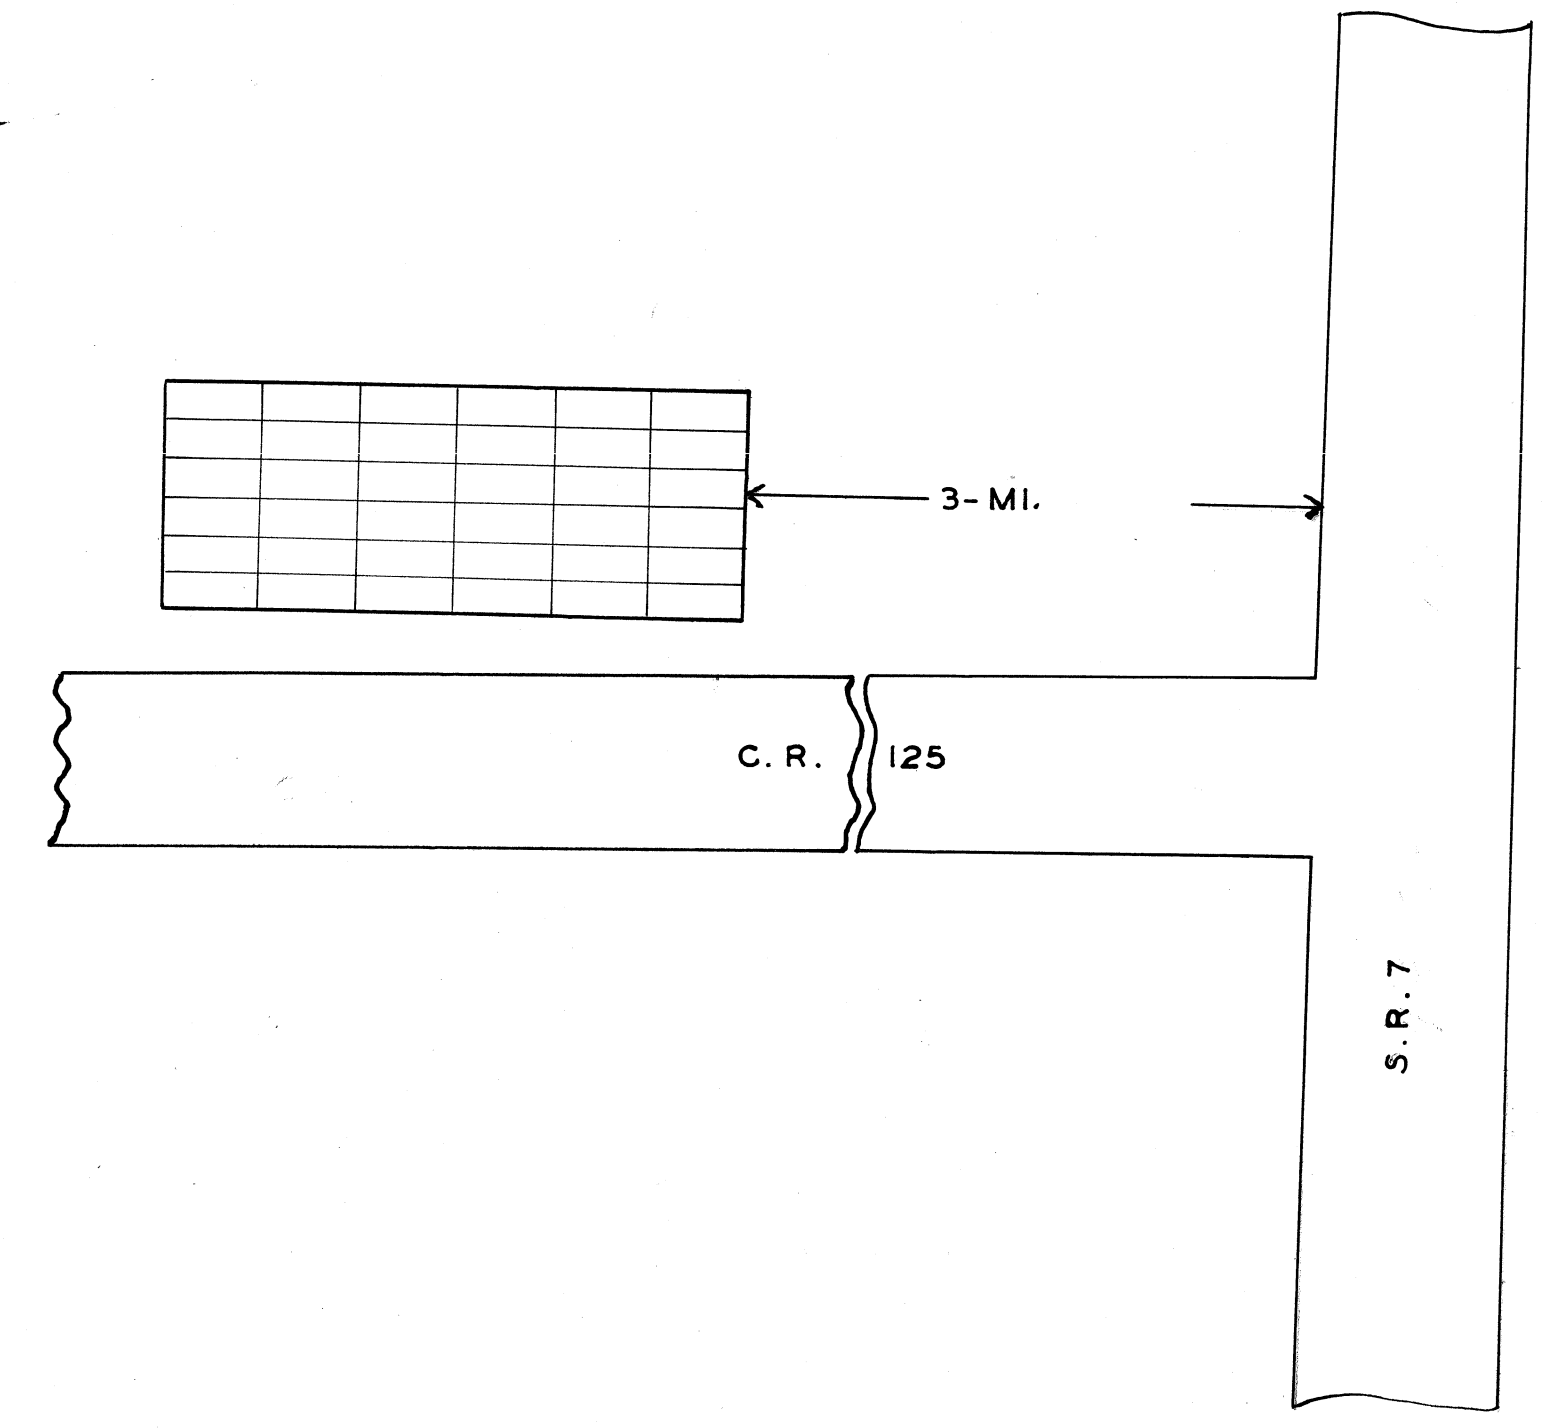




**RICHARDSON CEMETERY**  
 BELMONT CO. YORK TWP.  
 OFFICIAL PROJECT NOS. 465-42-3-467  
 665-42-3-232  
**LEGEND HISTORY**  
 ① REVOLUTIONARY WAR ESTABLISHED ABOUT  
 ② WAR OF 1812 1845  
 ③ WAR WITH MEXICO ORIG. PART OF THE  
 ④ CIVIL WAR FIRST SEVEN RANGES  
 ⑤ SPANISH-AM. WAR  
 ⑥ WORLD WAR  
 SCALE 20' = 1" .002 ACRE

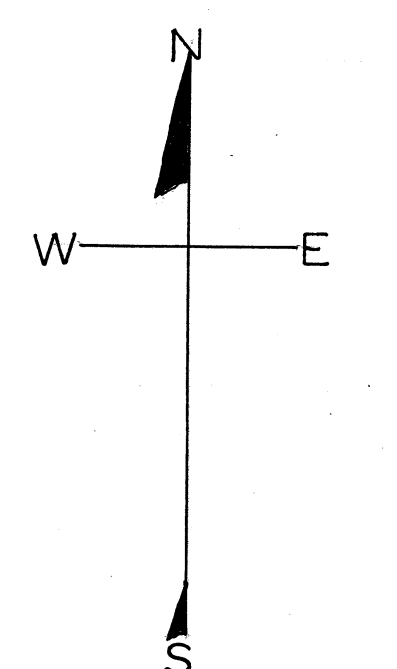

**BELL HILL CEMETERY**  
 BELMONT CO. YORK TWP.  
 OFFICIAL PROJECT NOS. 465-42-3-467  
 665-42-3-232  
**LEGEND HISTORY**  
 ① REVOLUTIONARY WAR ESTABLISHED ABOUT  
 ② WAR OF 1812 1849  
 ③ WAR WITH MEXICO ORIG. PART OF THE  
 ④ CIVIL WAR FIRST SEVEN RANGES  
 ⑤ SPANISH-AM. WAR  
 ⑥ WORLD WAR  
 SCALE 20' = 1" .009 ACRE

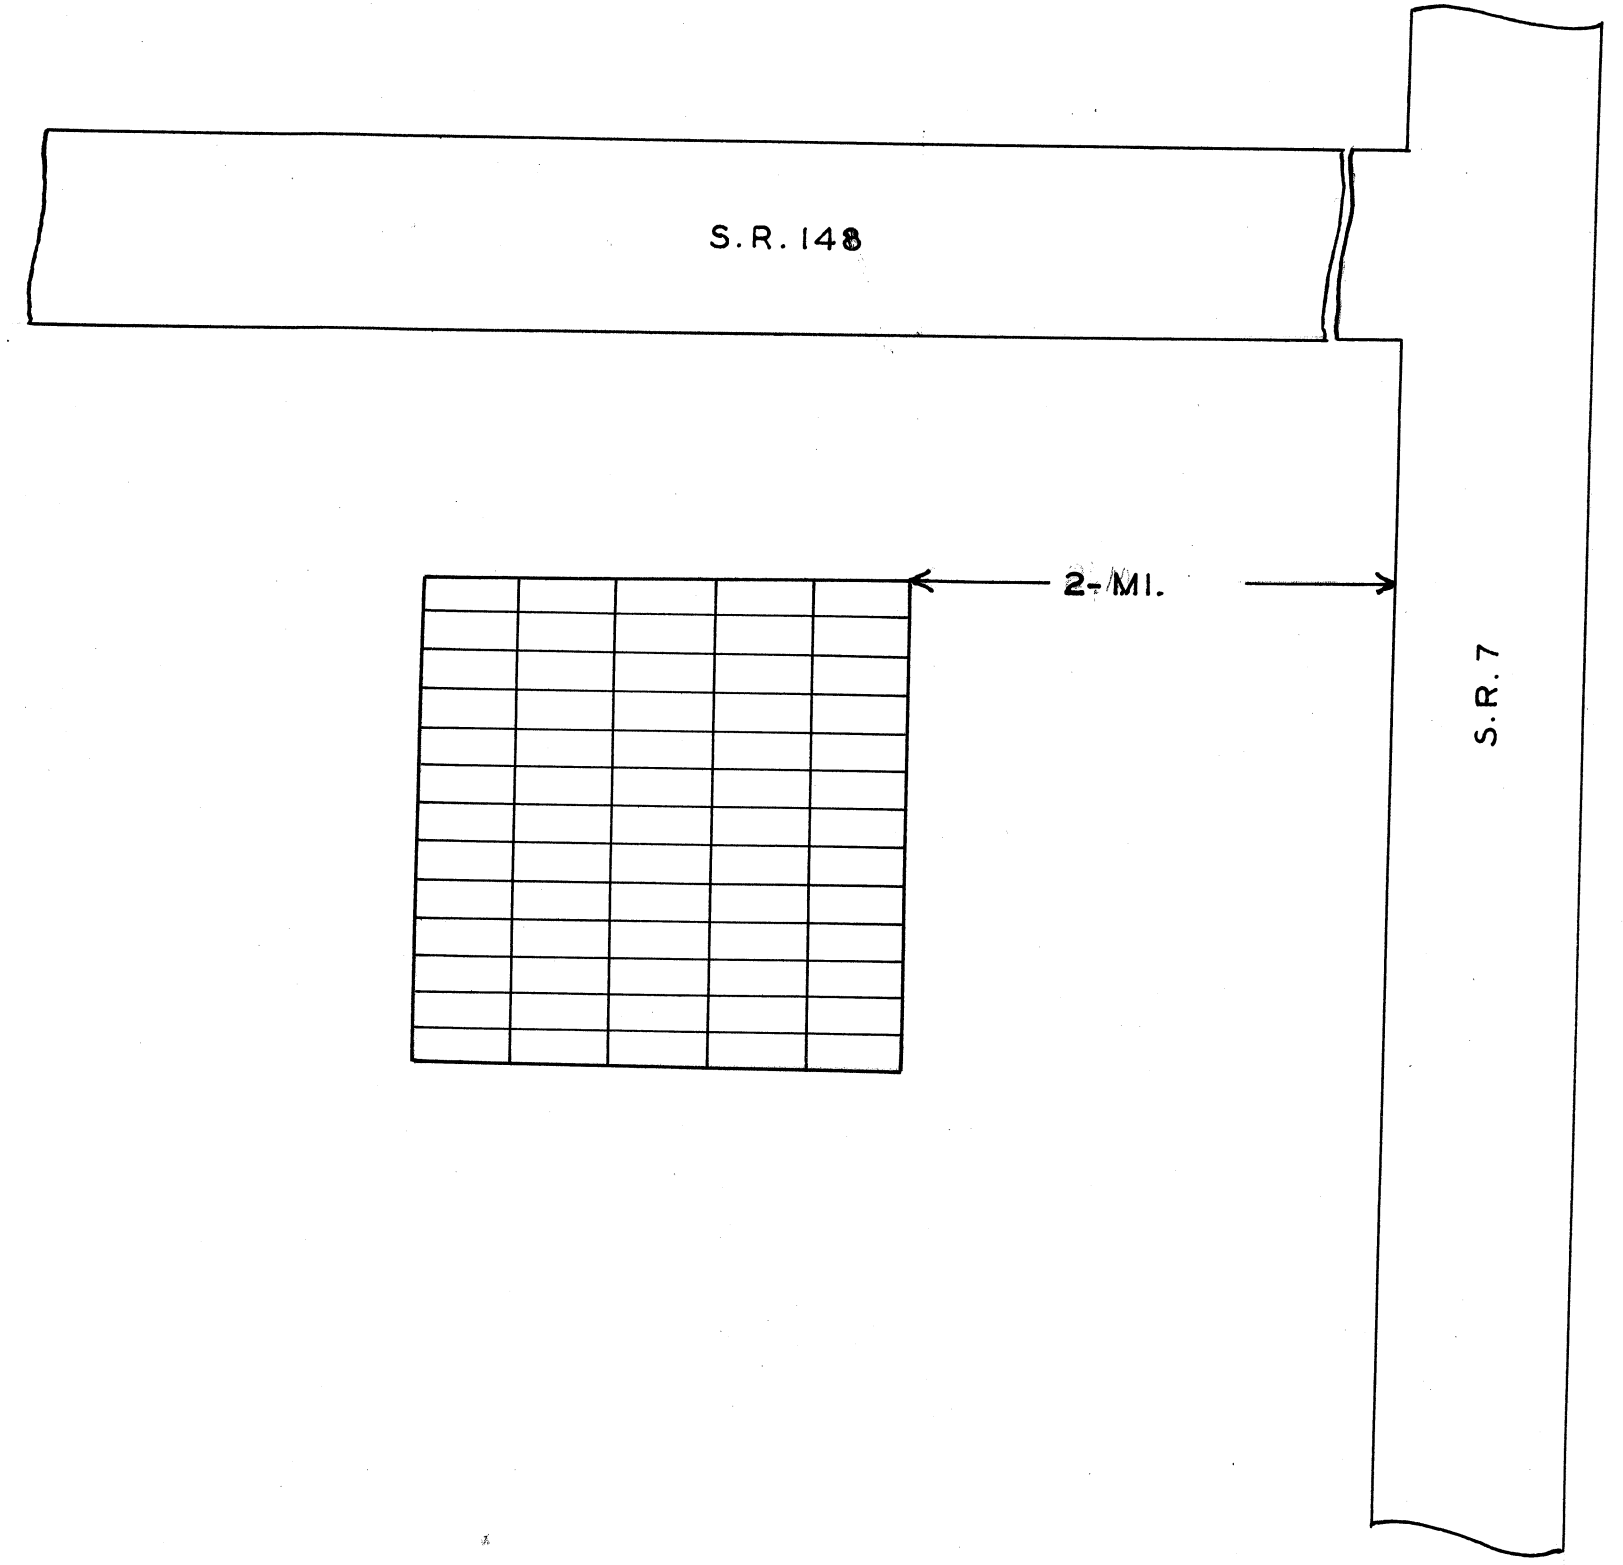

**ANSCHUTZ CEMETERY**  
 BELMONT CO. YORK TWP.  
 OFFICIAL PROJECT NOS. 465-42-3-467  
 665-42-3-232  
**LEGEND HISTORY**  
 ① REVOLUTIONARY WAR ESTABLISHED ABOUT  
 ② WAR OF 1812 1840  
 ③ WAR WITH MEXICO ORIG. PART OF THE  
 ④ CIVIL WAR FIRST SEVEN RANGES  
 ⑤ SPANISH-AM. WAR  
 ⑥ WORLD WAR  
 SCALE 20' = 1" .06 ACRE

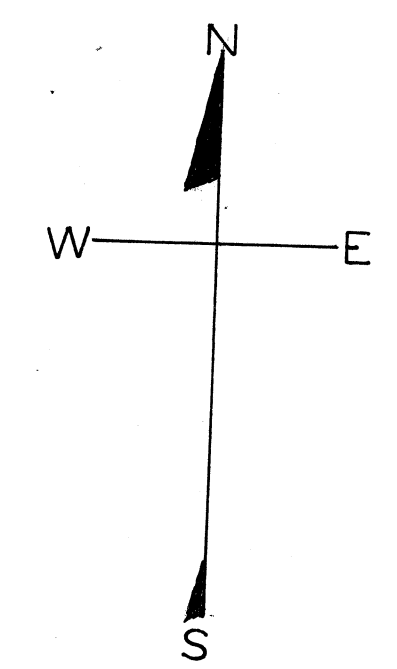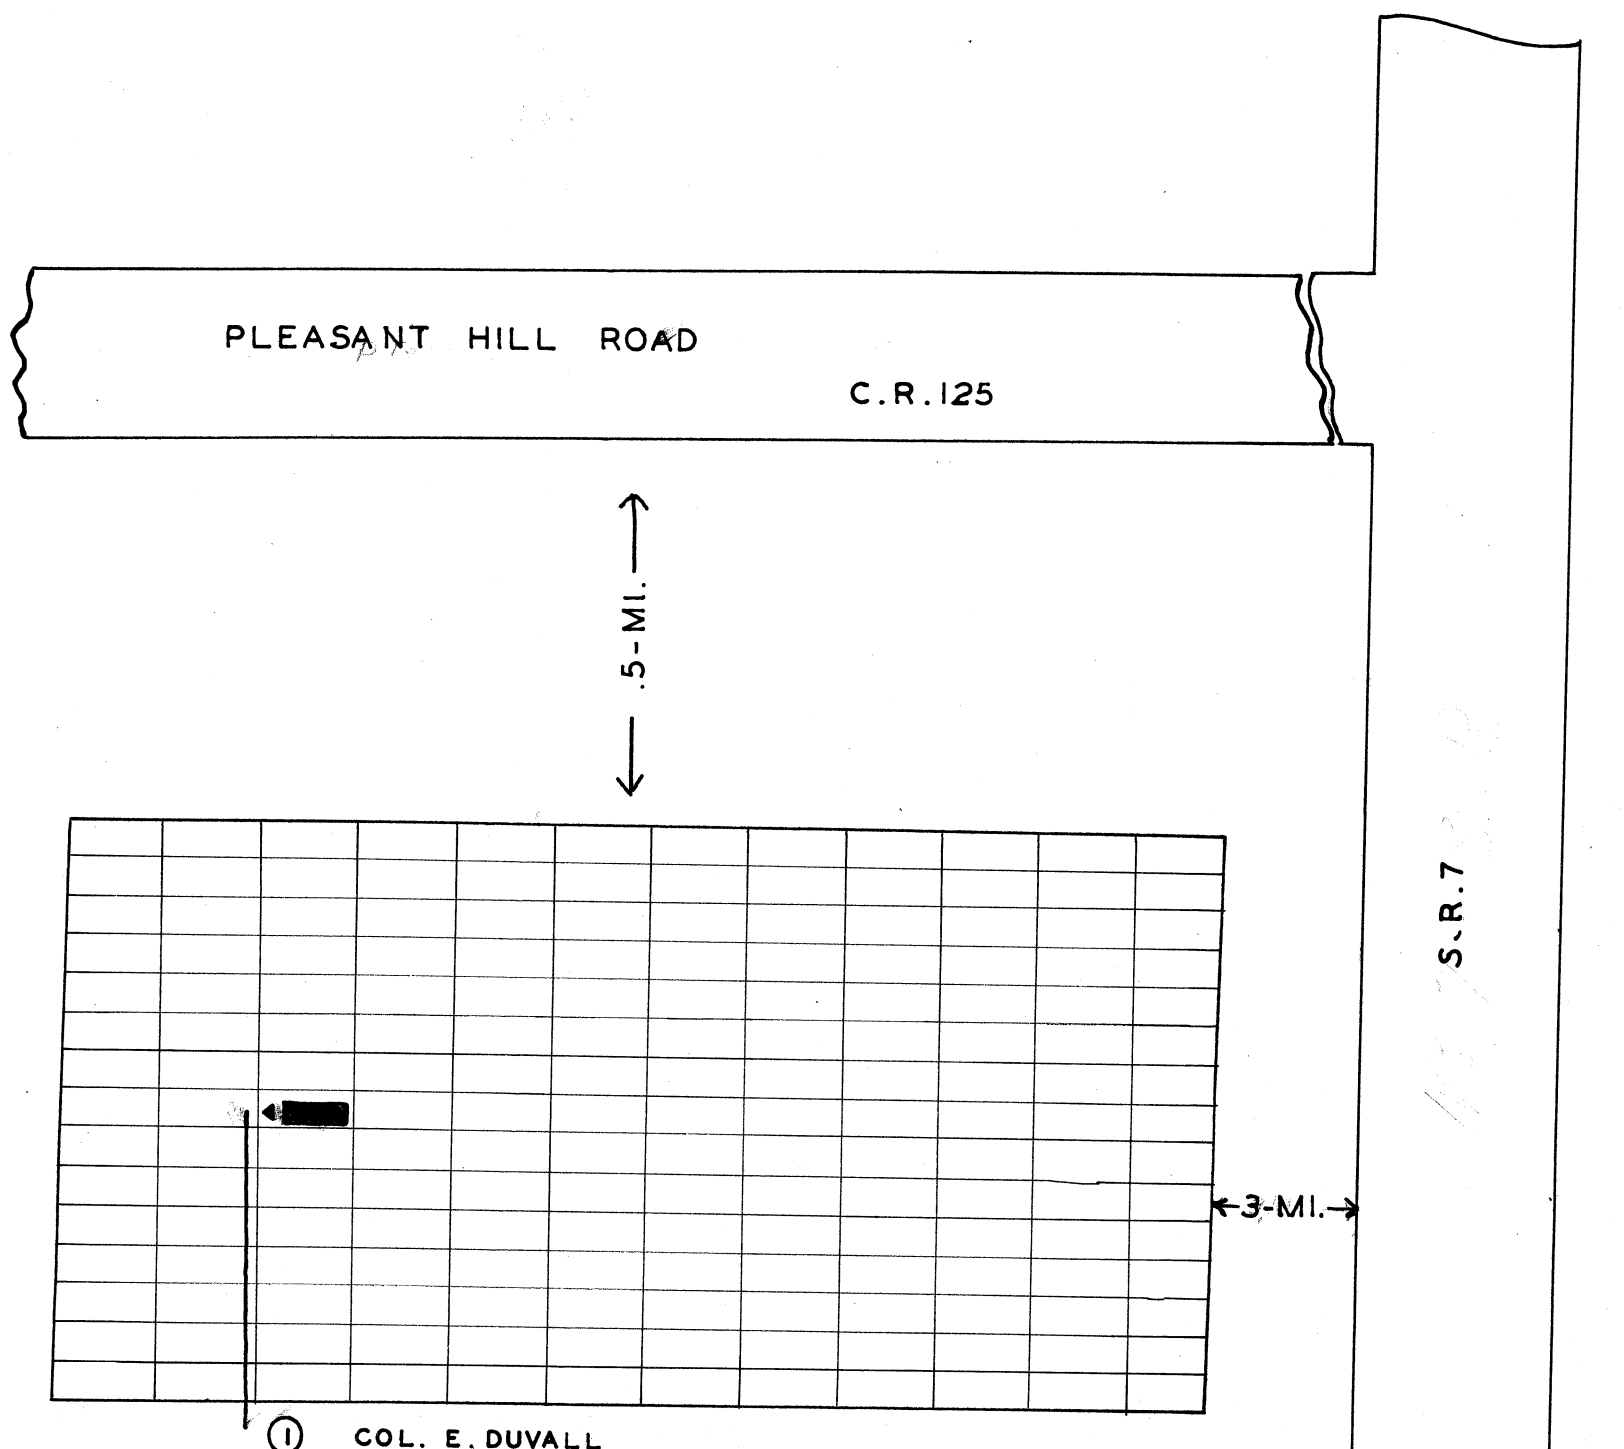

**DUVALL CEMETERY**  
 BELMONT CO. YORK TWP.  
 OFFICIAL PROJECT NOS. 465-42-3-467  
 665-42-3-232  
**LEGEND HISTORY**  
 ① REVOLUTIONARY WAR ESTABLISHED ABOUT  
 ② WAR OF 1812 1847  
 ③ WAR WITH MEXICO ORIG. PART OF THE  
 ④ CIVIL WAR FIRST SEVEN RANGES  
 ⑤ SPANISH-AM. WAR  
 ⑥ WORLD WAR  
 SCALE 10' = 1" .03 ACRE