
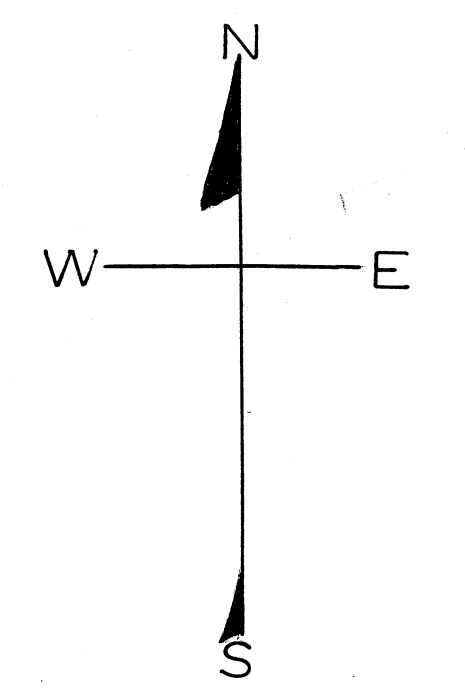


ROW	GRAVE	WAR	NAME
33	5	①	BAKER, VIRGIL I.
15	6	⑩	CROSS, JACKSON.
9	29	⑩	GALLAHER, LEVI.
		⑩	GALLAHER, STEPHEN.
28	12	⑩	GALLAHER, THOMAS.
		⑩	KING, JOHN.
		⑩	MANICE, THOMAS.
39	25	⑩	MCFADDEN, SAMUEL.
31	18	⑩	WARREN, WILLIAM H.
20	5	⑩	UNKNOWN.

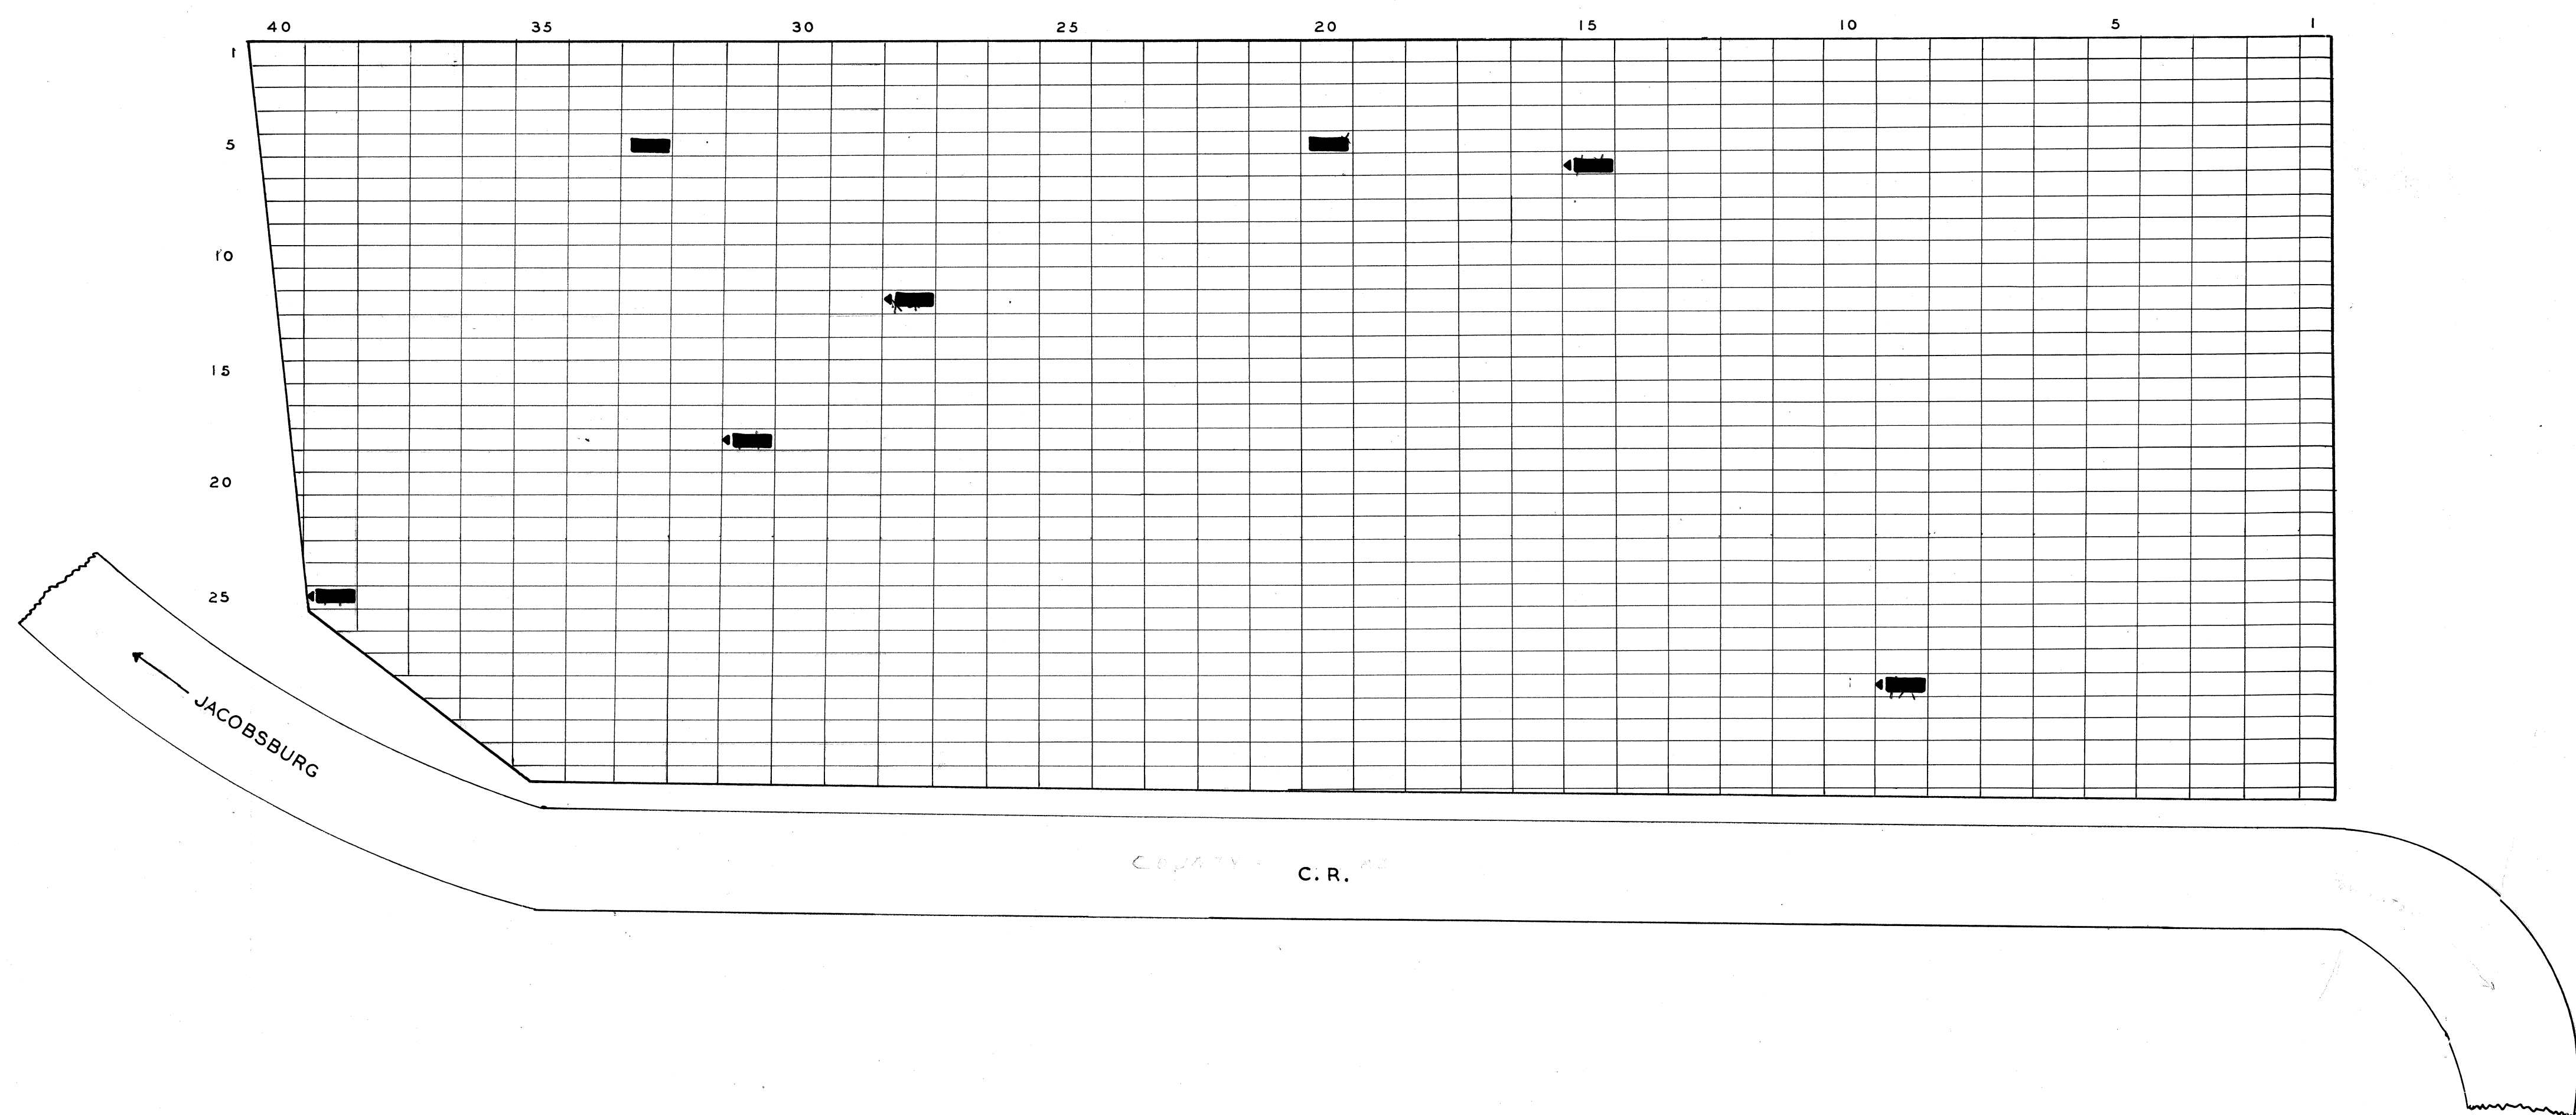

**PLEASANT HILL  
CEMETERY**

BELMONT CO. YORK TWP.

OFFICIAL PROJECT NOS. 465-42-3-467  
665-42-3-232

<p><b>LEGEND</b></p> <p>① REVOLUTIONARY WAR</p> <p>⑩ WAR OF 1812</p> <p>⑩ WAR WITH MEXICO</p> <p>⑩ CIVIL WAR</p> <p>② SPANISH-A.M. WAR</p> <p>③ WORLD WAR</p>	<p><b>HISTORY</b></p> <p>ESTABLISHED ABOUT 1833</p> <p>ORIG. PART OF THE FIRST SEVEN RANGES</p>
---	---

SCALE 20' = 1"      1.117 ACRE

*11-26  
Belmont Co.  
Belmont Co.*