
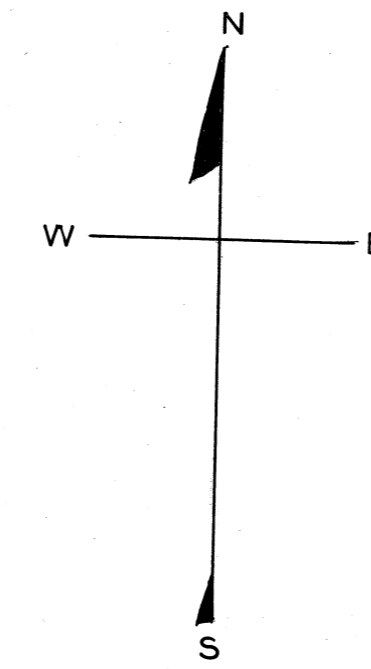


LOT	GRAVE	WAR	NAME
24	I	③	BELL WILLIAM
8	I	④	BELL ZEPHENIA
30	I	⑤	CLARK JAMES
17	I	⑥	GILHAM WM.
7	I	⑦	PERKINS JACOB
14	I	⑧	SMITH WILLIAM

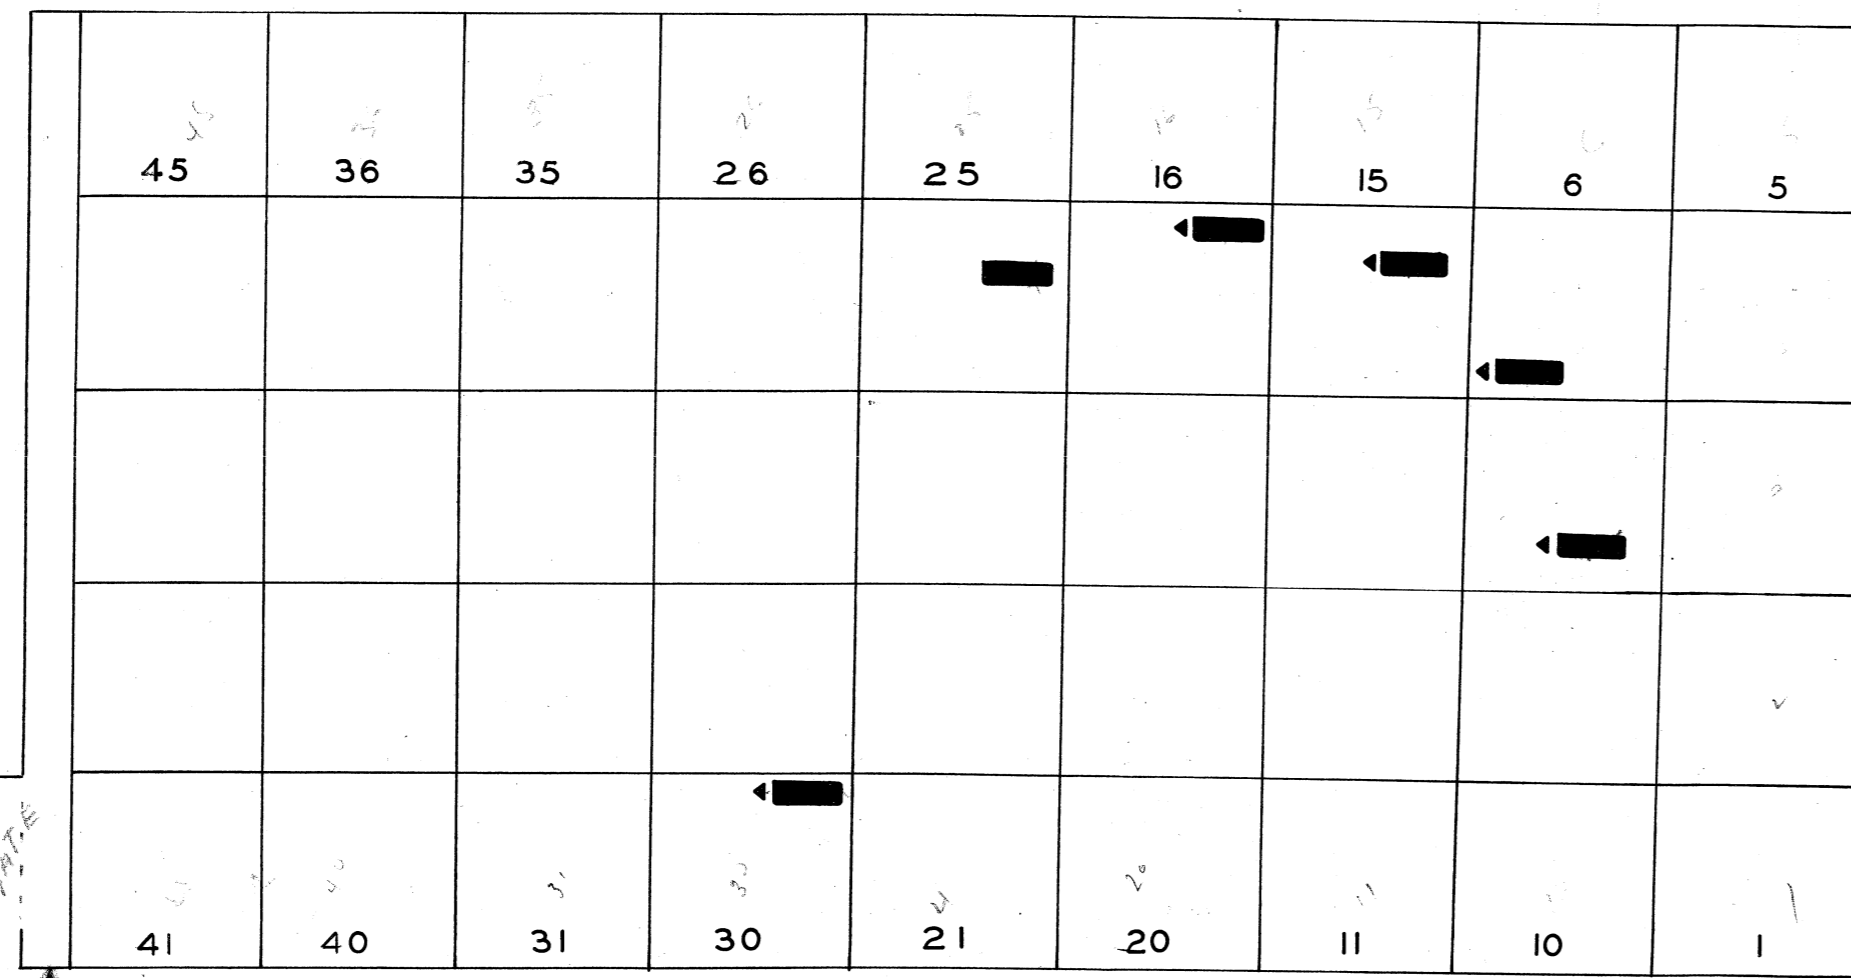

BAPTIST CEMETERY
 BELMONT CO. UNION TWP.
 OFFICIAL PROJECT NOS. 465-42-3-467
 665-42-3-232



LEGEND	HISTORY
① REVOLUTIONARY WAR	ESTABLISHED ABOUT
② WAR OF 1812	ABOU
③ WAR WITH MEXICO	ORIG. PART OF THE FIRST SEVEN RANGES
④ CIVIL WAR	
⑤ SPANISH-AM. WAR	
⑥ WORLD WAR	

SCALE 20' 1" ACRES 1.67

CAMPBELL CEMETERY
 BELMONT CO. UNION TWP.
 OFFICIAL PROJECT NOS. 465-42-3-467
 665-42-3-232

LEGEND	HISTORY
① REVOLUTIONARY WAR	ESTABLISHED ABOUT
② WAR OF 1812	ABOU
③ WAR WITH MEXICO	ORIG. PART OF THE FIRST SEVEN RANGES
④ CIVIL WAR	
⑤ SPANISH-AM. WAR	
⑥ WORLD WAR	



SCALE 20' 1" ACRES .05

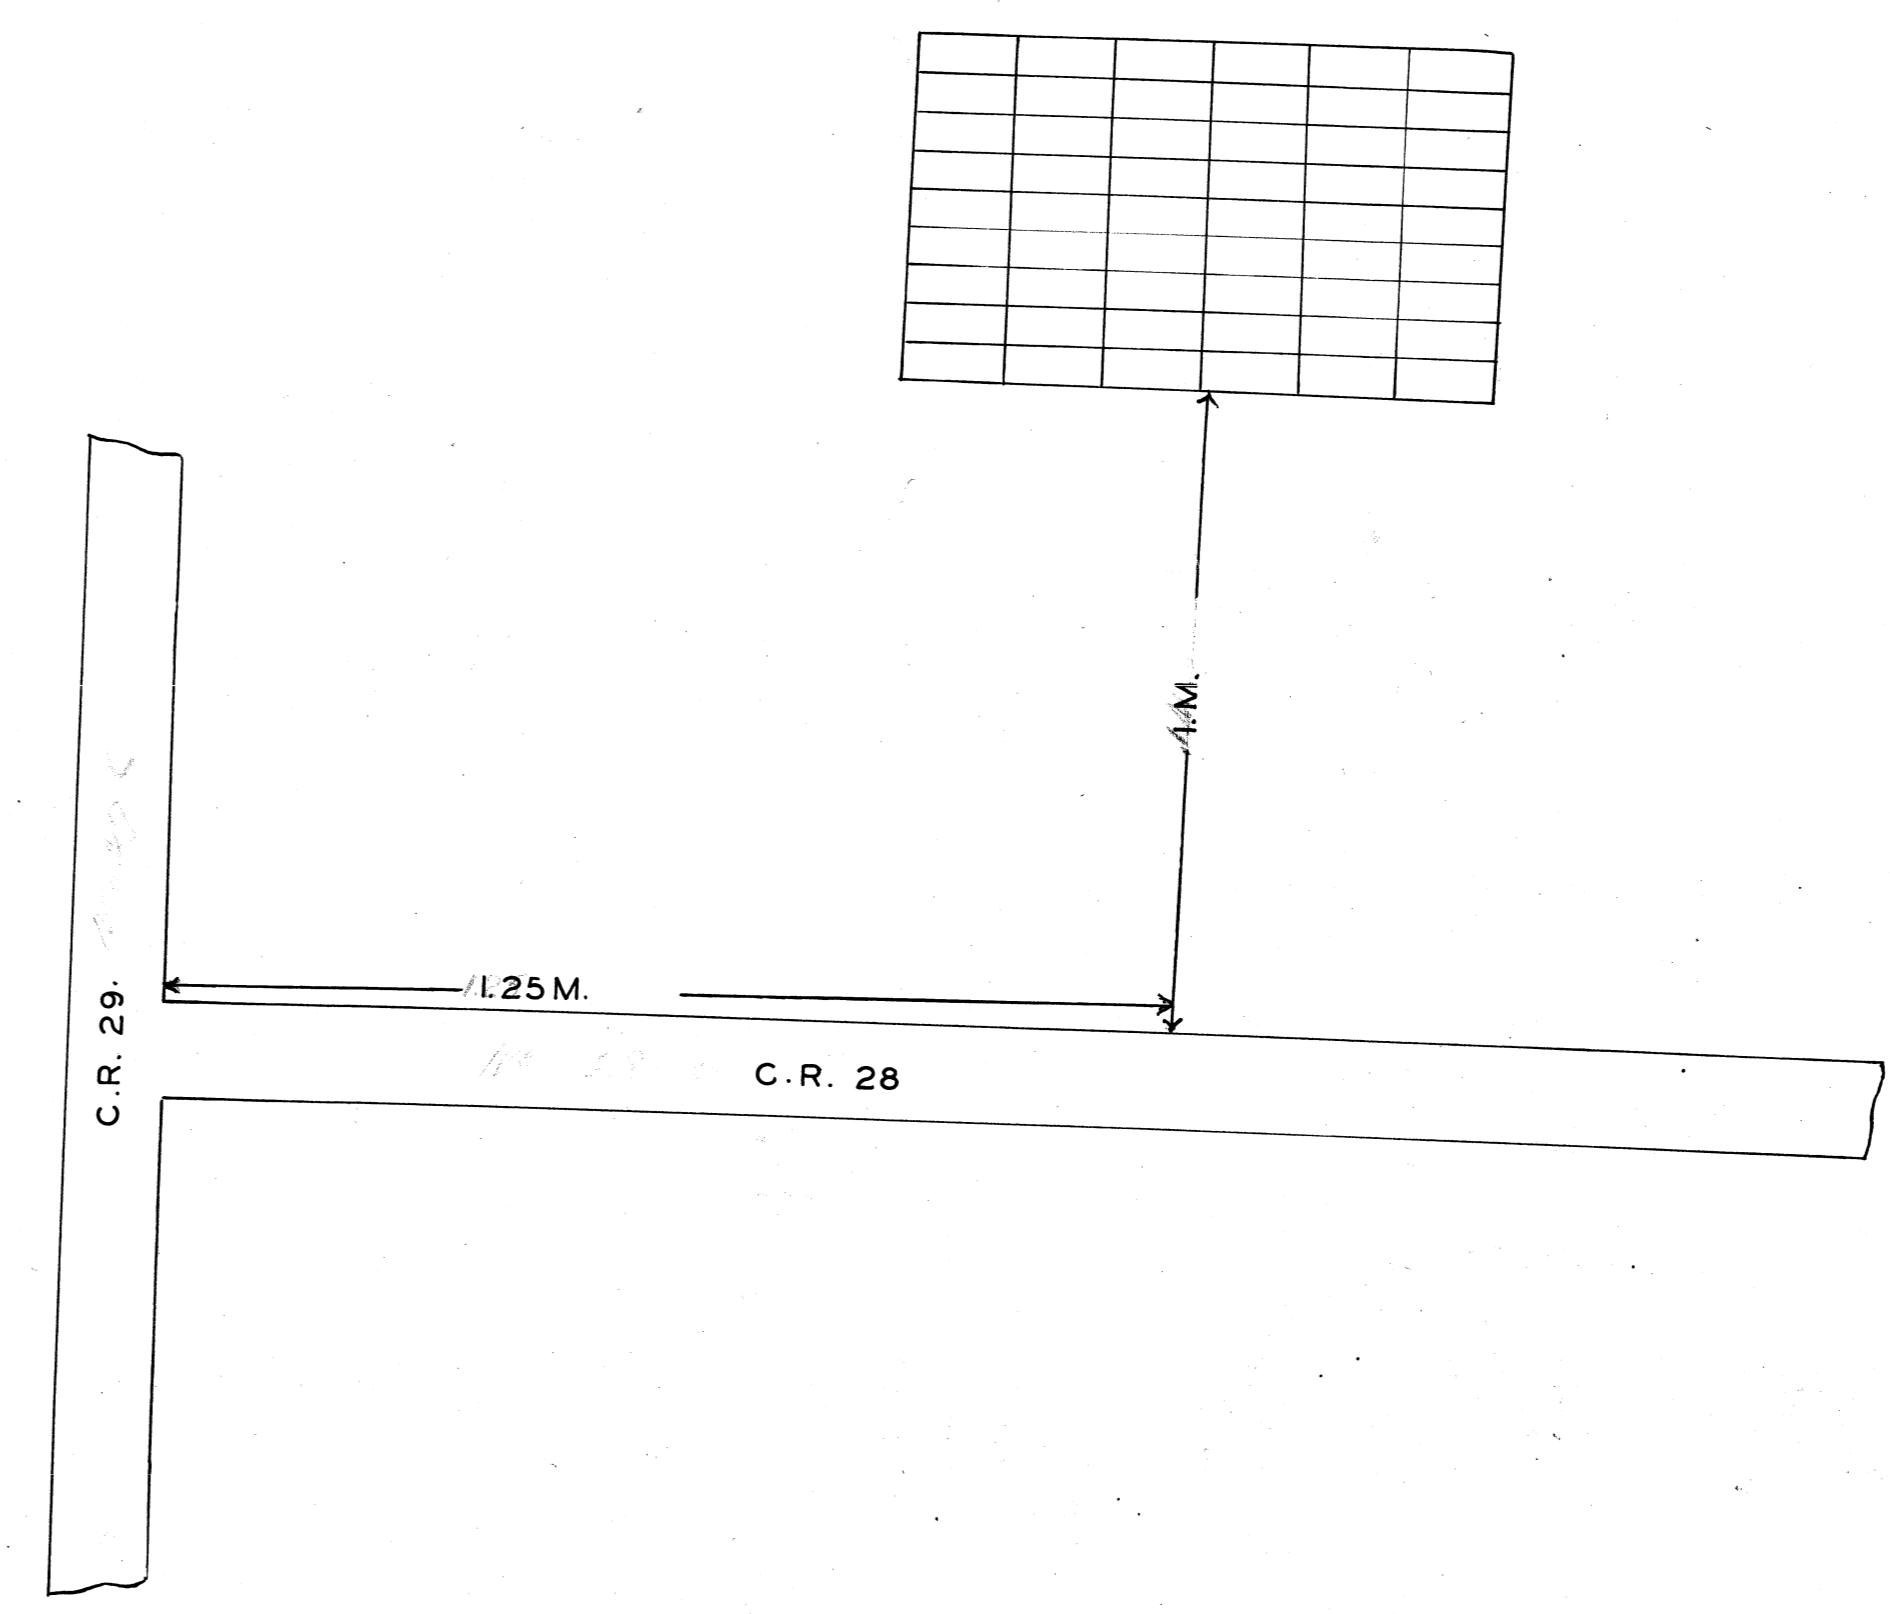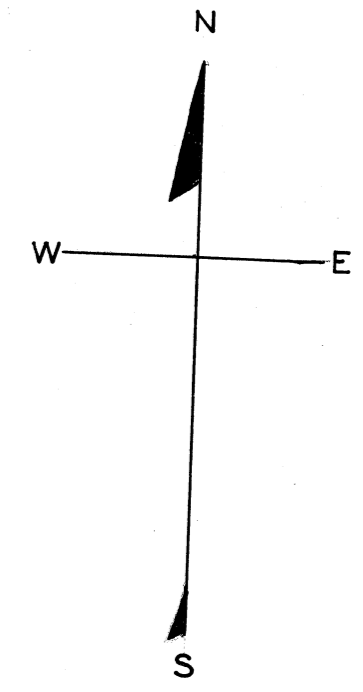

SPIGA CEMETERY
 BELMONT CO. UNION TWP.
 OFFICIAL PROJECT NOS. 465-42-3-467
 665-42-3-232

LEGEND	HISTORY
① REVOLUTIONARY WAR	ESTABLISHED ABOUT
② WAR OF 1812	ABOU
③ WAR WITH MEXICO	ORIG. PART OF THE FIRST SEVEN RANGES
④ CIVIL WAR	
⑤ SPANISH-AM. WAR	
⑥ WORLD WAR	

SCALE 20' 1" .05 ACRE

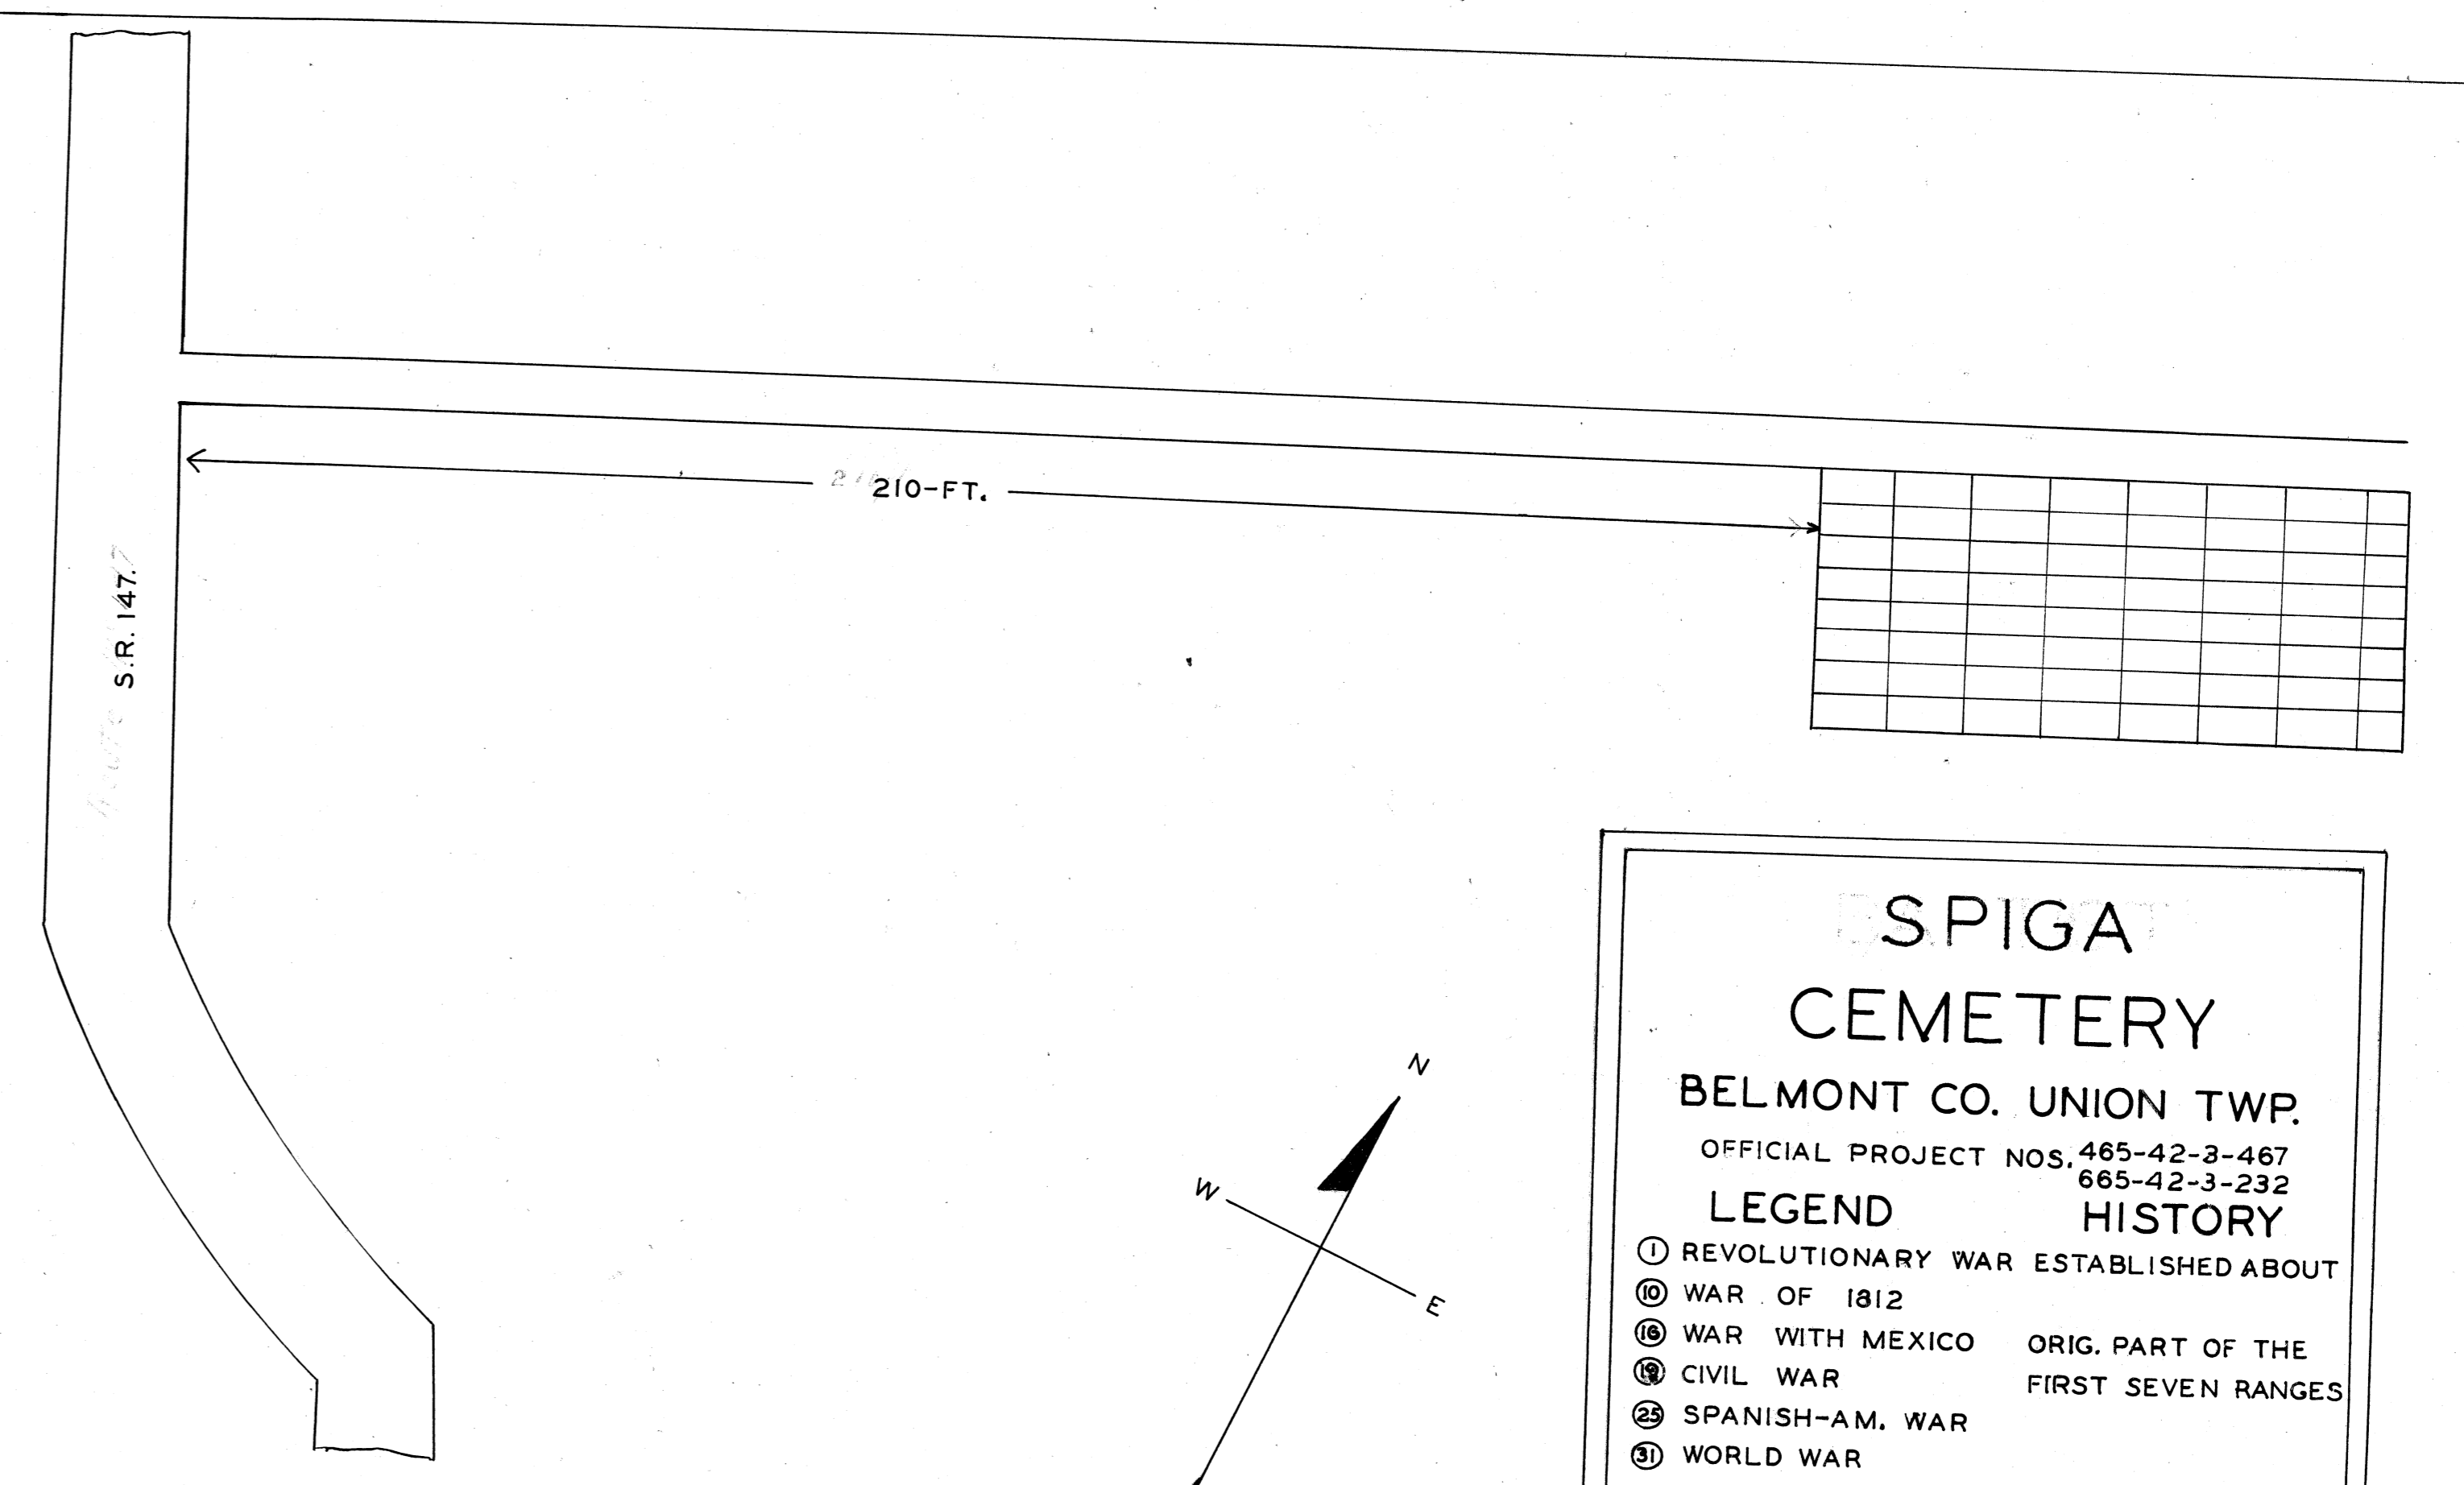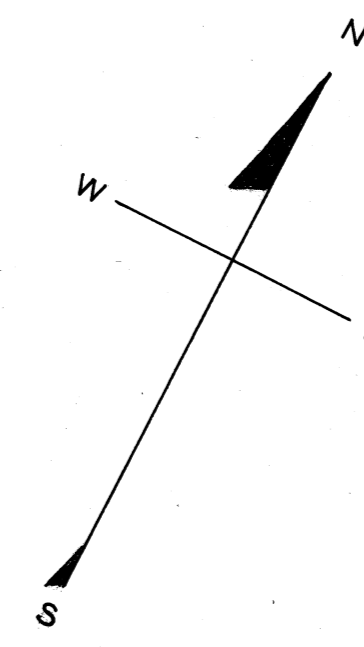

*Baptist Cem
 Belmont Co*

SPIGA