



ROW	GRAVE	WAR	NAME
15	22	①	ARMSTRONG, ROBERT.
9	31	②	LYON, JOSEPH.
		③	MCCONNELL, JAMES.
		④	SAMUEL McWilliams
		⑤	ROBERT HOGUE UNMARKED

**OLD UNIONTOWN CEMETERY**  
 BELMONT CO. UNION TWP.  
 OFFICIAL PROJECT NOS. 465-42-3-467  
 665-42-3-232

**LEGEND HISTORY**

① REVOLUTIONARY WAR ESTABLISHED ABOUT  
 ② WAR OF 1812 1845  
 ③ WAR WITH MEXICO ORIG. PART OF THE  
 ④ CIVIL WAR FIRST SEVEN RANGES  
 ⑤ SPANISH-AM. WAR  
 ⑥ WORLD WAR

SCALE 20"=1" 1.29 ACRE

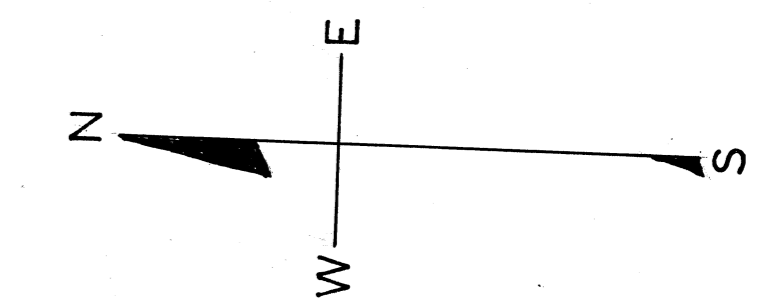
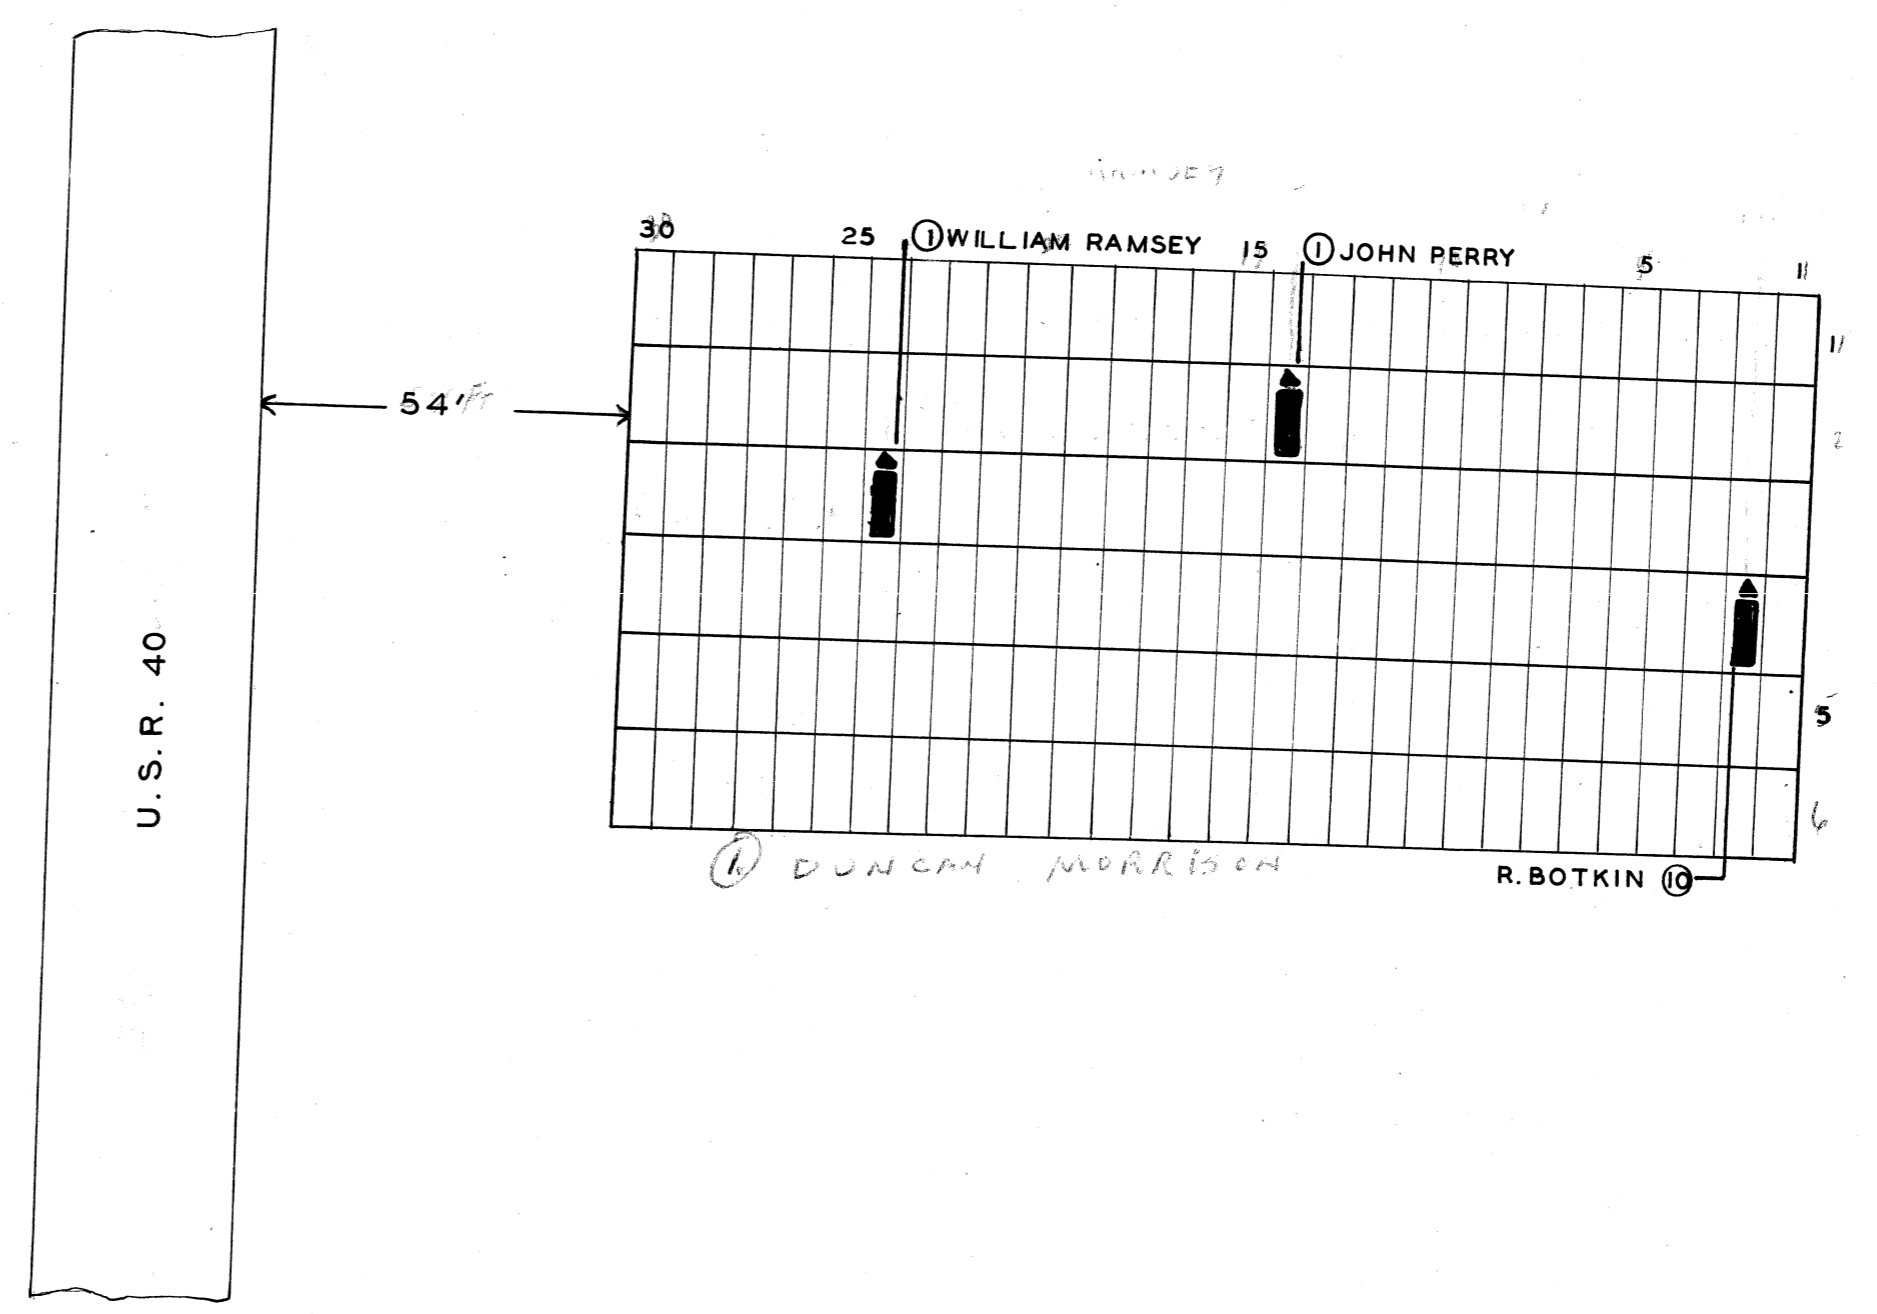


**PIONEER CEMETERY**  
 BELMONT CO. UNION TWP.  
 OFFICIAL PROJECT NOS. 465-42-3-467  
 665-42-3-232

**LEGEND HISTORY**

① REVOLUTIONARY WAR ESTABLISHED ABOUT  
 ② WAR OF 1812 1836  
 ③ WAR WITH MEXICO ORIG. PART OF THE  
 ④ CIVIL WAR FIRST SEVEN RANGES  
 ⑤ SPANISH-AM. WAR  
 ⑥ WORLD WAR

SCALE 20"=1" .17 ACRE

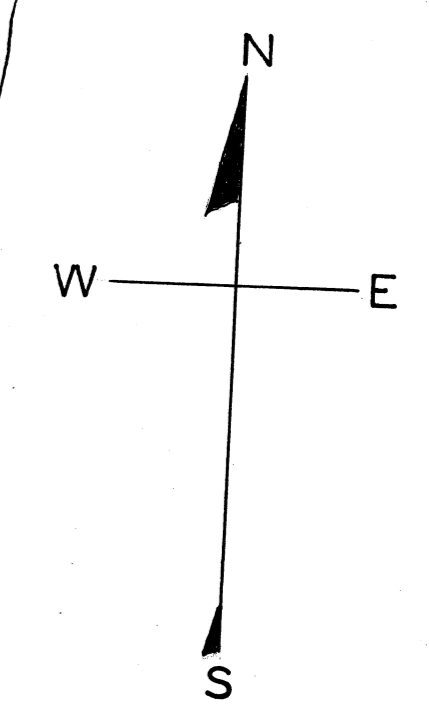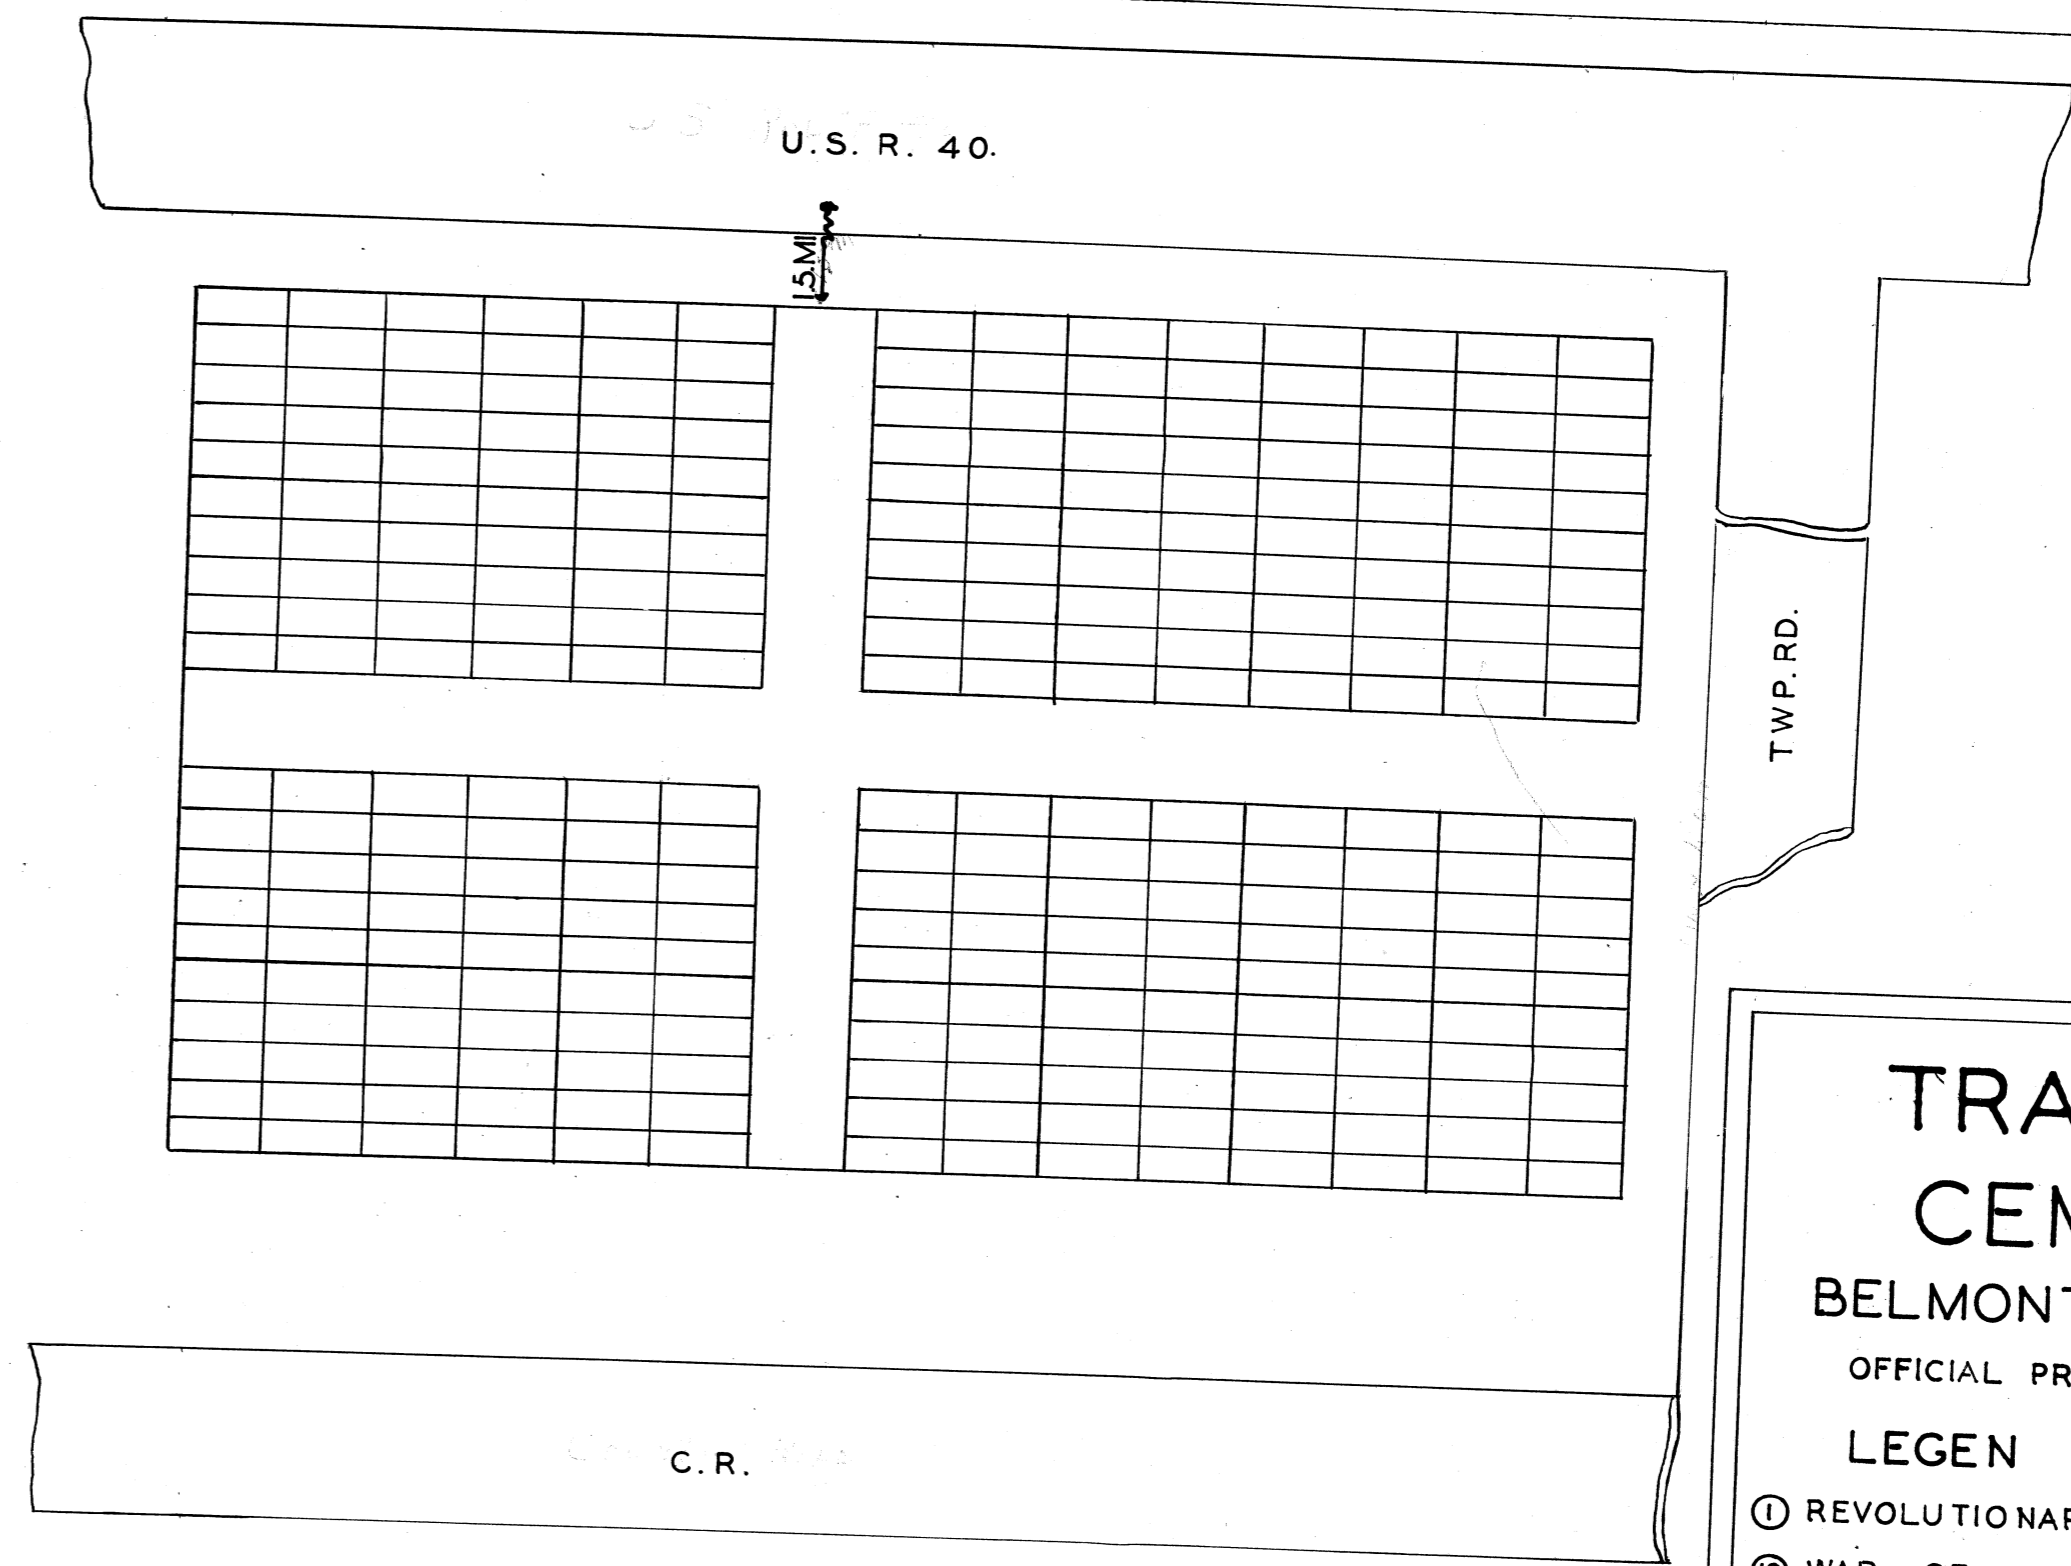

**TRACY LEE CEMETERY**  
 BELMONT CO. UNION TWP.  
 OFFICIAL PROJECT NOS. 465-42-3-467  
 665-42-3-232

**LEGEN HISTORY**

① REVOLUTIONARY WAR ESTABLISHED ABOUT  
 ② WAR OF 1812 1837  
 ③ WAR WITH MEXICO ORIG. PART OF THE  
 ④ CIVIL WAR FIRST SEVEN RANGES  
 ⑤ SPANISH-AM. WAR  
 ⑥ WORLD WAR

SCALE 20"=1" .30 ACRE

old Uniontown

93

Tracy Lee

124