



LOT NO. - ROW NO. - GRAVE NO. - WAR - NAME

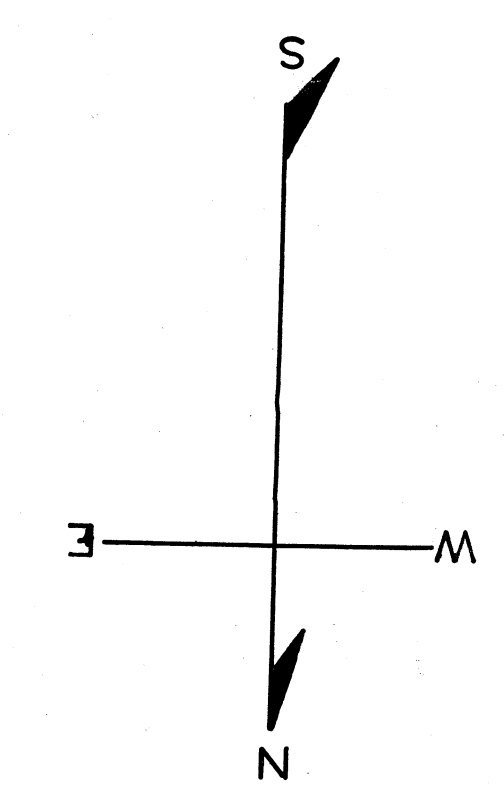

LOT NO.	ROW NO.	GRAVE NO.	WAR	NAME
		17	17	19 BOWER, THOMAS
		21	12	19 COFFMAN, M. S.
21			1	19 CARLSON, FRANK
		23	13	19 FRYMAN, JOSEPH
		21	9	19 HUNTSMAN, JOHN
		22	11	19 HENRY, AUGUSTUS
		19	16	19 HESS, ROBERT
		25	19	19 MCMAHON, JOHN, A.
		38	2	19 MCKEE, JOHN
		28	8	19 OGILBEE, EARL
		22	19	19 RUSSELL, JAS. O.
		19	12	19 WELSH, DAVID
		6	12	19 WILKINSON, JNO.
		6	14	19 WILKINSON, THOS.
		20	13	19 VINCENT, HENRY, L.
		18	16	19 WISENBURG, JAS.
				19 BARNES, E. I.
		17	15	19 BOWER, GUY
				19 DINGEY, ELIJAH
				19 GRAY, ROBERT
				19 HELMS, ISIAH
		18	34	19 JONES, WILLIAM E.
				19 KETTLEWELL, JOS.
		18	14	19 MEEK, DAVID, M.
				19 MILLER, FRANCIS
				19 STEWART, RICHARD
				19 VERBECK, GEORGE, W.
				19 MELLOTT, T. W.

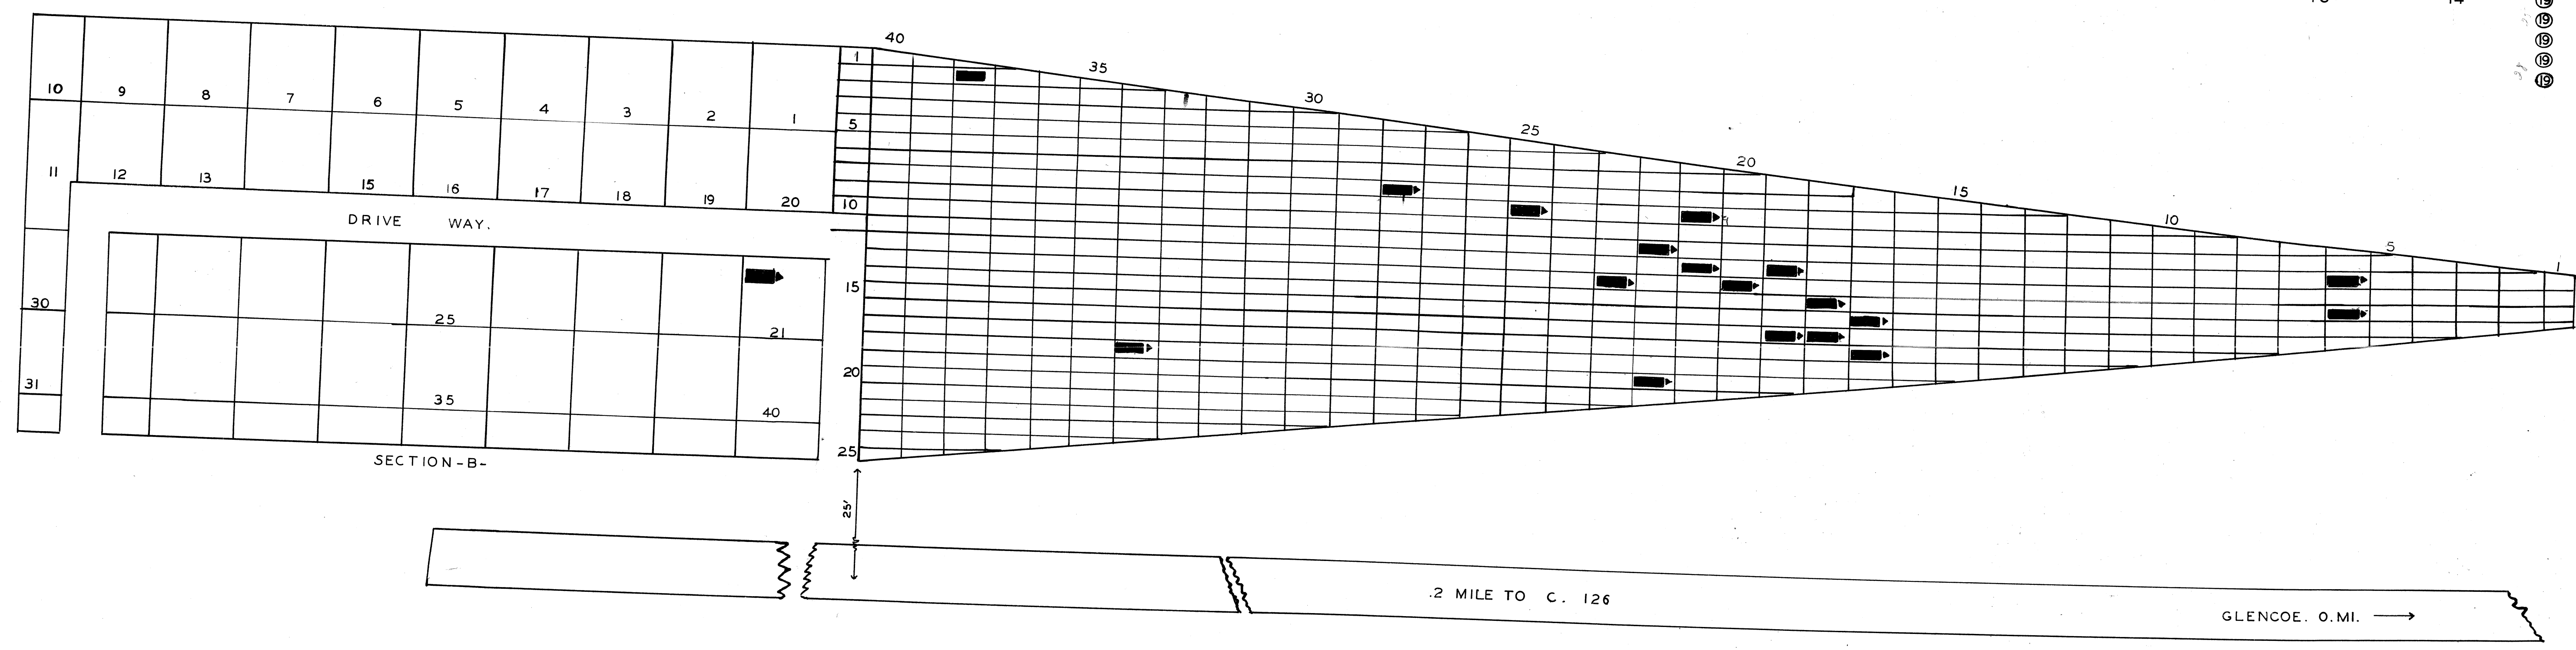

## GLENCOE CEMETERY

BELMONT CO. RICHLAND TWP.

OFFICIAL PROJECT NO. 465-42-3-467  
665-42-3-232

<p><b>LEGEND</b></p> <p>① REVOLUTIONARY WAR.</p> <p>② WAR OF 1812.</p> <p>③ WAR WITH MEXICO.</p> <p>④ CIVIL WAR.</p> <p>⑤ SPANISH-AM. WAR.</p> <p>⑥ WORLD WAR.</p>	<p><b>HISTORY</b></p> <p>ORIG. PART OF THE FIRST SEVEN RANGES.</p> <p>CEM. EST. ABOUT 1840.</p>
--	---

SCALE 30' = 1"      1.55 ACRE.